



 



SAM MARSHALL ARCHITECTS
 325 S. PALAFOX STREET
 PENSACOLA, FL 32502
 (850) 433-7842
 (850) 433-0510 fax
 FL. LIC. # AA C000293

BUILDING "E"
NORTHWEST FLORIDA STATE COLLEGE

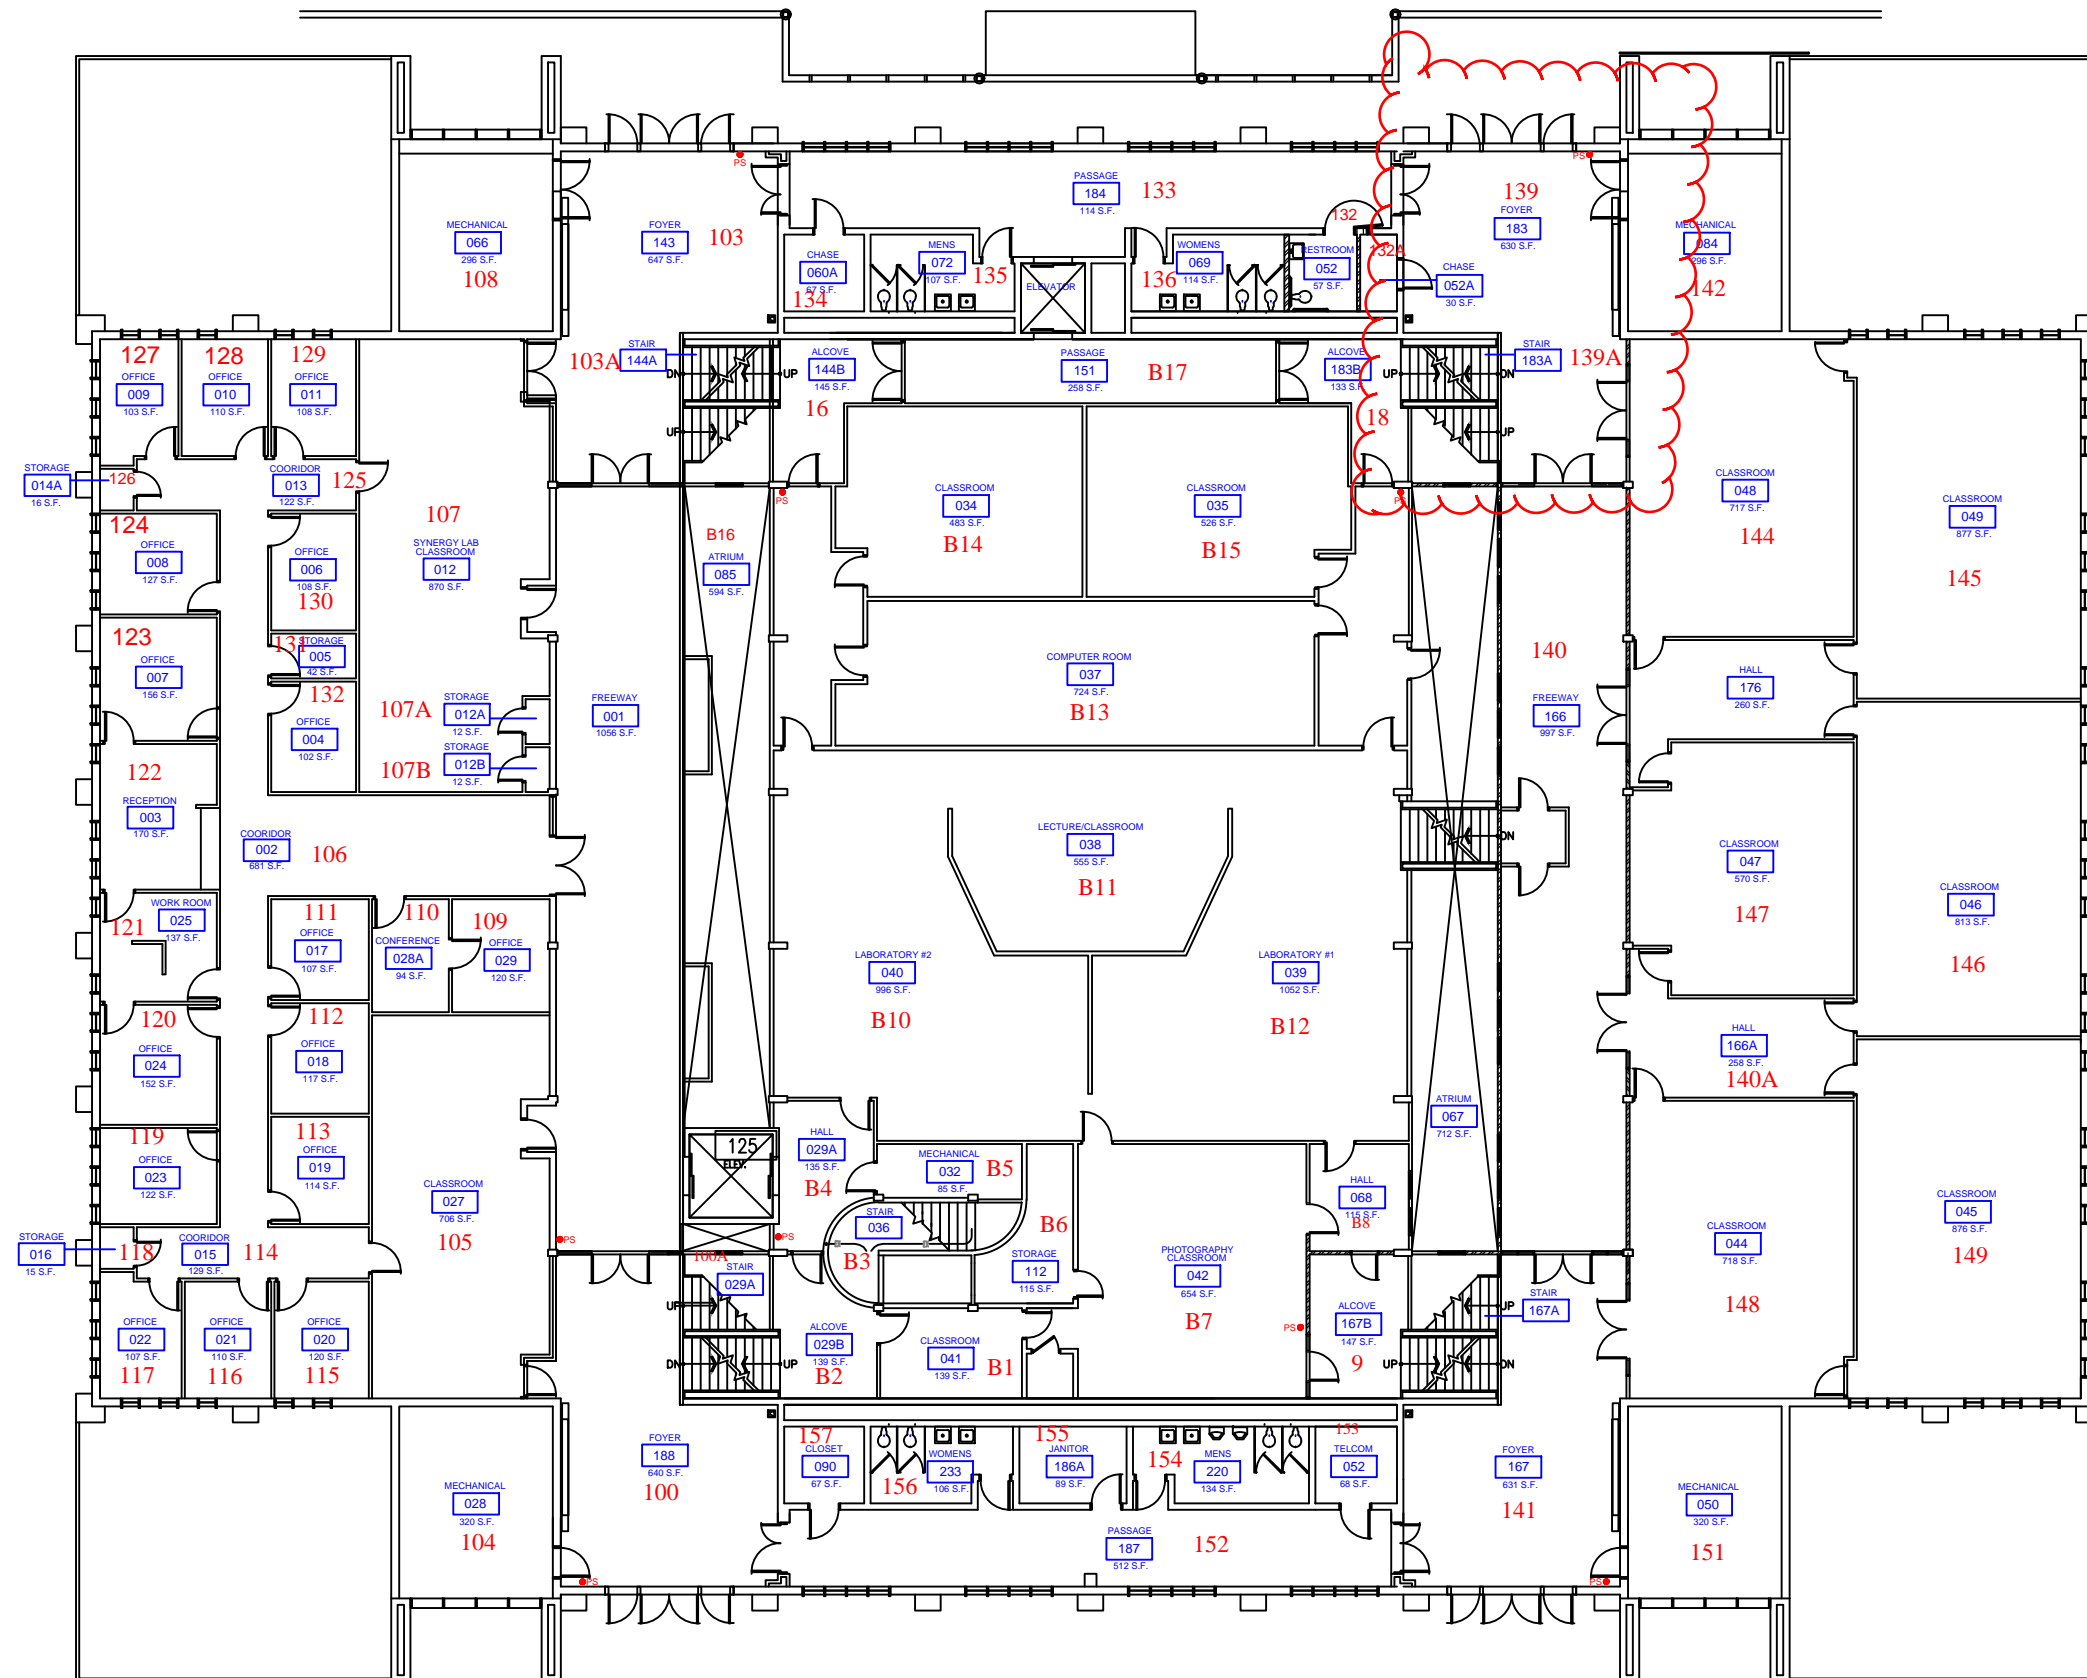

BUILDING "E" BASEMENT-1A / FIRST FLOOR-1B PLAN

SCALE: 1:20

  

REVISIONS

No.	Description	Date

Title: **BUILDING "E"**
BASEMENT / FIRST FLOOR PLAN



Scale: As Noted
 Date: AUGUST 15, 2013
 Drawn By: JZ
 Checked By: DA
 Approved By: DA

Dwg. No. **A-5**





SAM MARSHALL ARCHITECTS
 325 S. PALAFOX STREET
 PENSACOLA, FL 32502
 (850) 433-7842
 (850) 433-0510 fax
 FL. LIC. # AA C000293

BUILDING "E"
 NORTHWEST FLORIDA STATE COLLEGE

 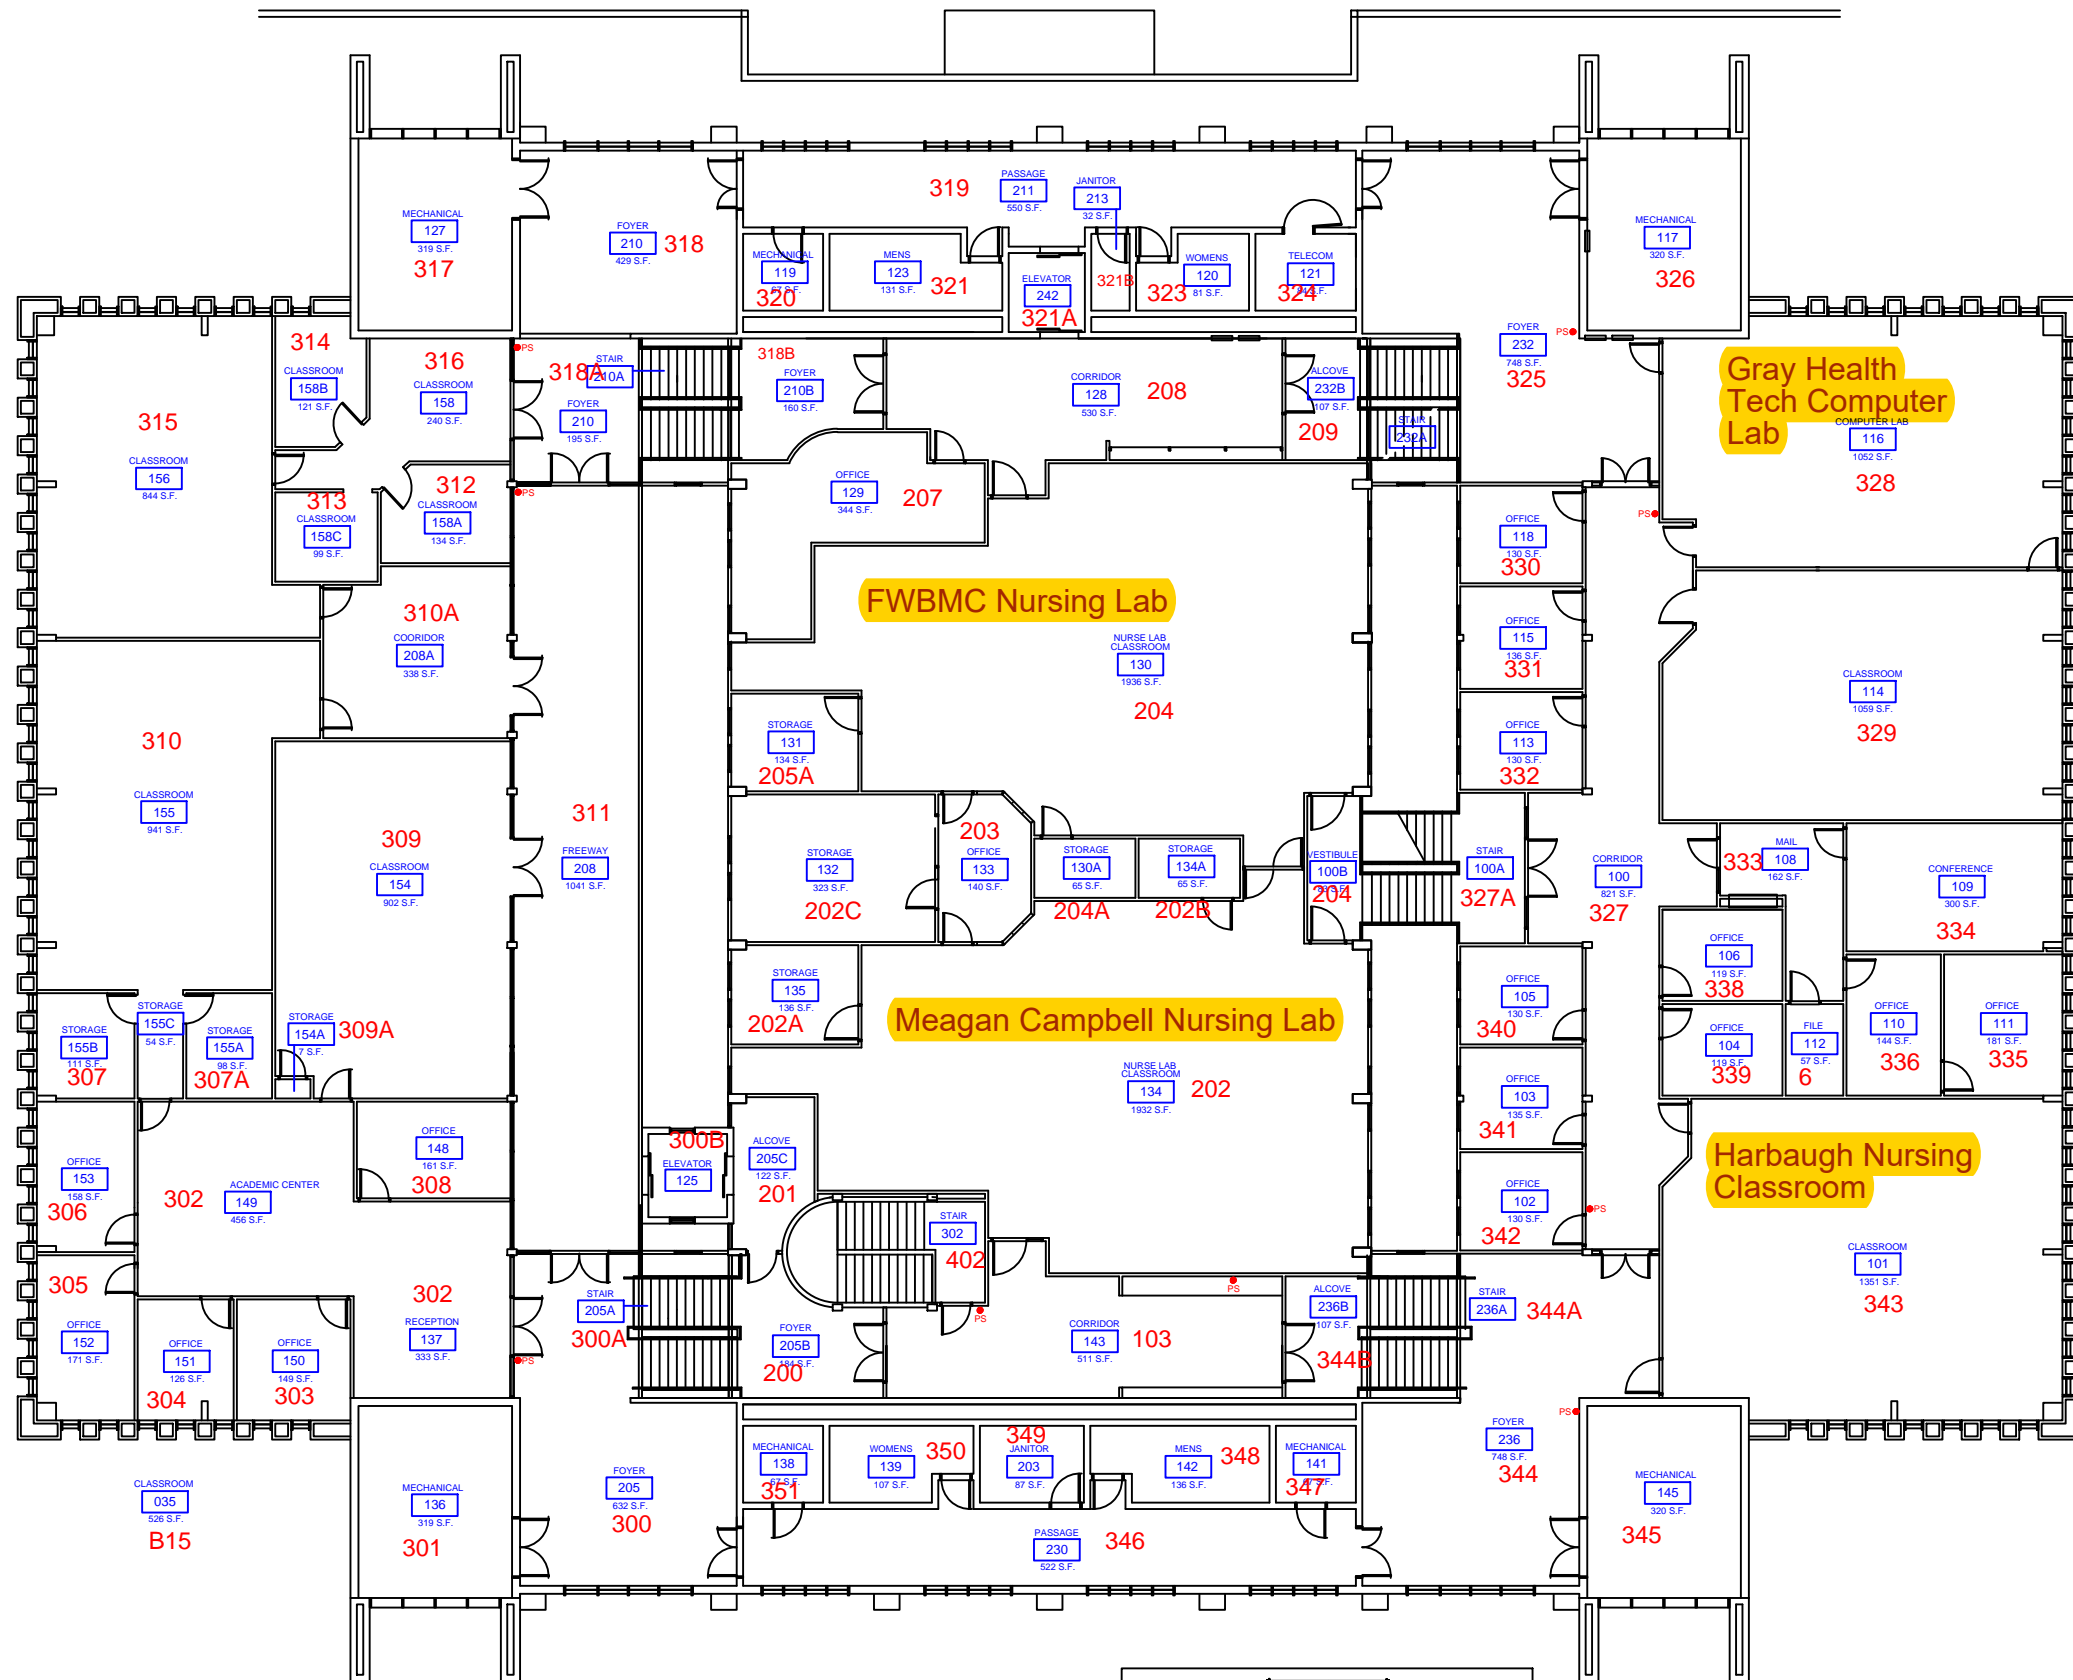

BUILDING "E" SECOND FLOOR PLAN

SCALE: 1:20

  

REVISIONS

No.	Description	Date

Title:
**BUILDING "E"
 SECOND FLOOR PLAN**



Scale: As Noted
 Date: AUGUST 15, 2013
 Drawn By: JZ
 Checked By: DA
 Approved By: DA

Dwg. No.
A-5.1




SAM MARSHALL ARCHITECTS
 325 S. PALAFOX STREET
 PENSACOLA, FL 32502
 (850) 433-7842
 (850) 433-0510 fax
 FL. LIC. # AA C000293

BUILDING "E"
NORTHWEST FLORIDA STATE COLLEGE

 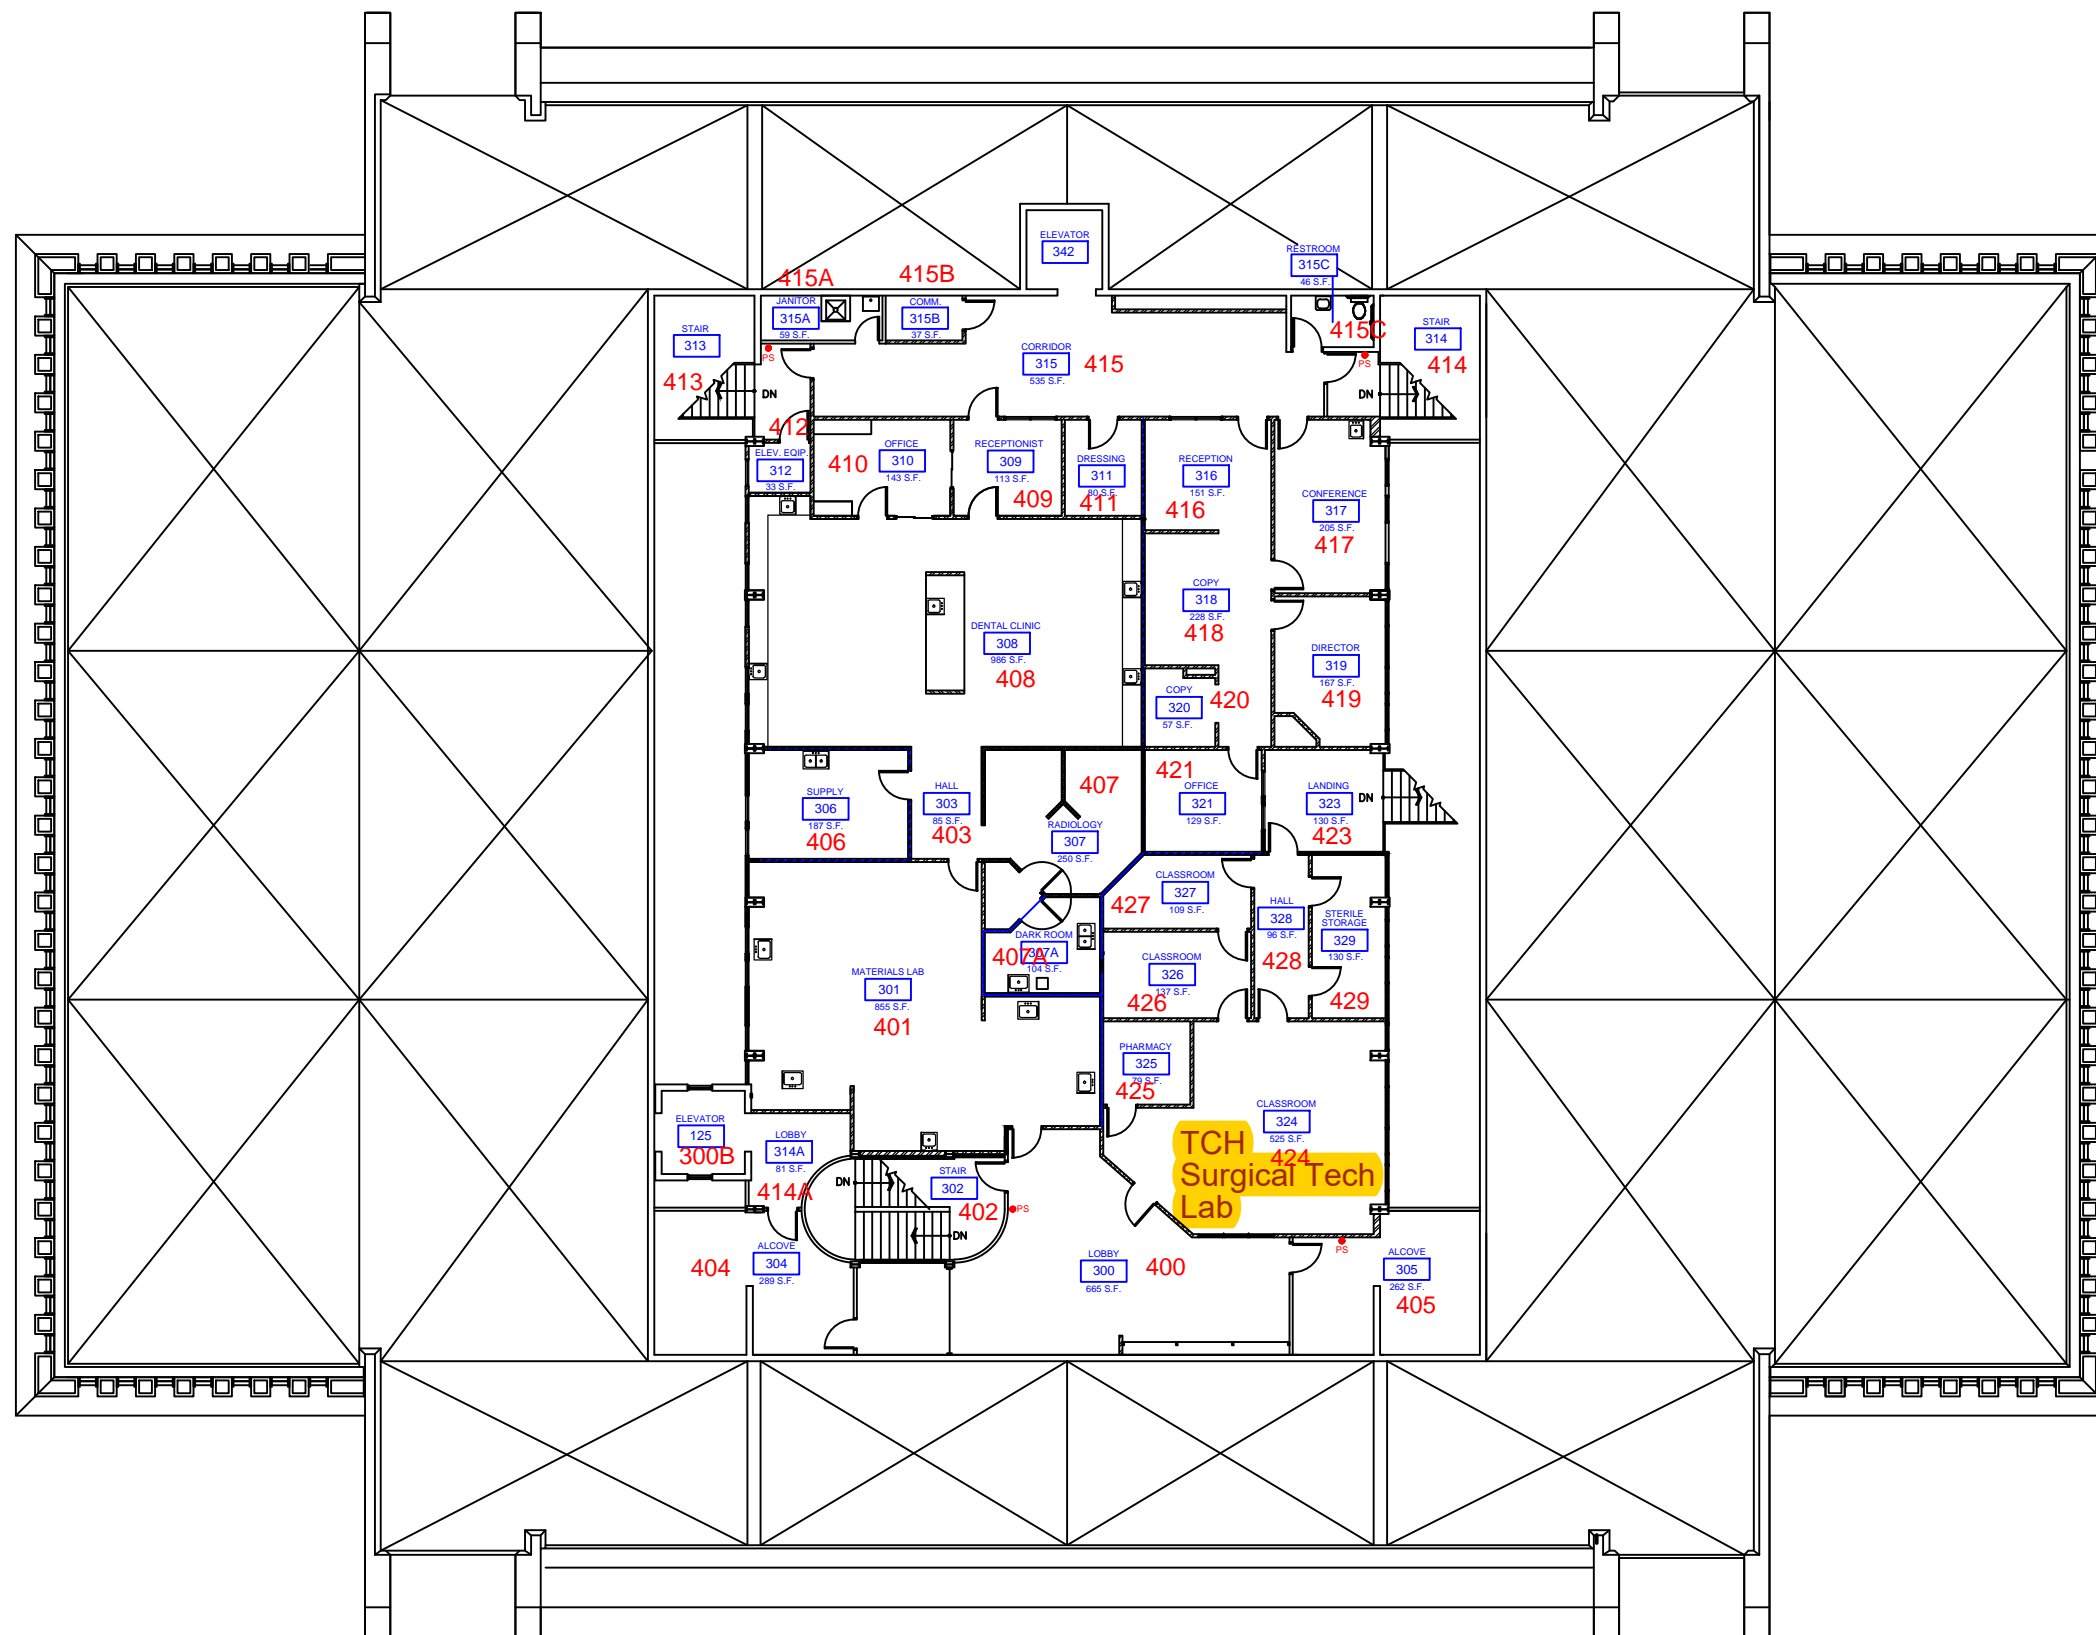

BUILDING "E" THIRD FLOOR PLAN

SCALE: 1:20

 

REVISIONS

No.	Description	Date

Title:
BUILDING "E"
THIRD FLOOR PLAN



Scale: As Noted
 Date: AUGUST 15, 2013
 Drawn By: JZ
 Checked By: DA
 Approved By: DA

Dwg. No.
A-5.2



SAM MARSHALL ARCHITECTS
 325 S. PALAFOX STREET
 PENSACOLA, FL 32502
 (850) 433-7842
 (850) 433-0510 fax
 FL. LIC. # AA C000293

BUILDING "E"
NORTHWEST FLORIDA STATE COLLEGE

 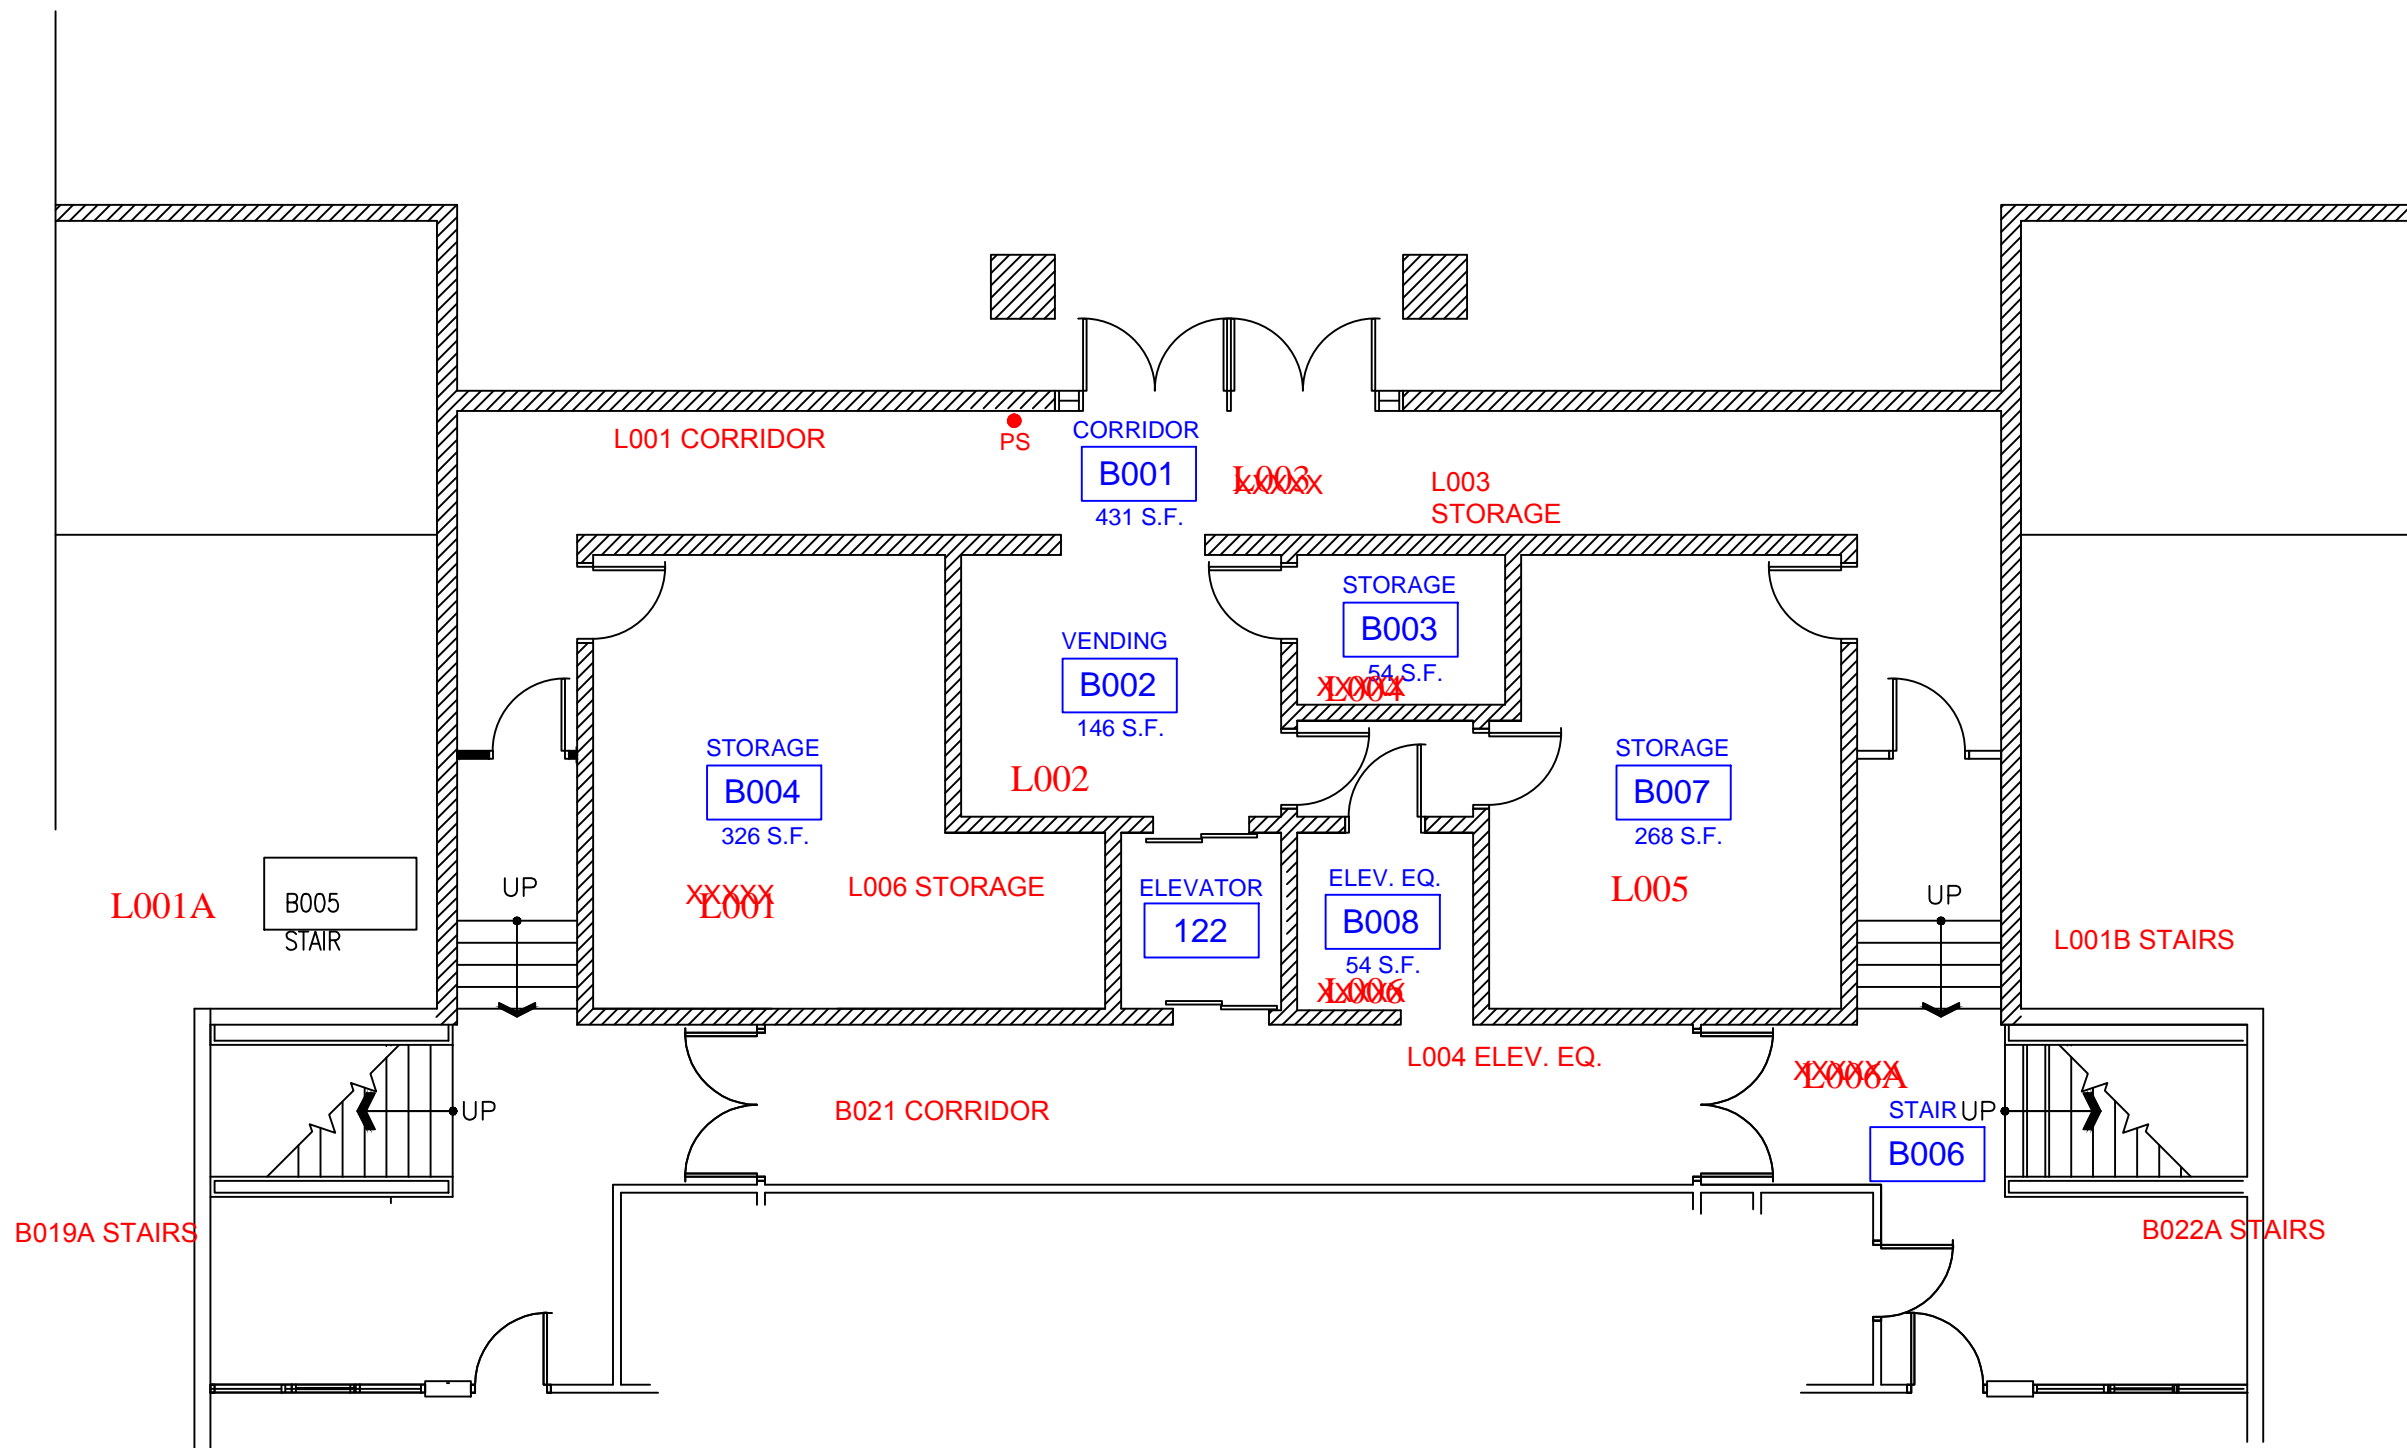

BUILDING "E" BASEMENT PLAN - EAST ENTRY

SCALE: 1/8" = 1'-0"

REVISIONS

No.	Description	Date

Title: **BUILDING "E"**
BASEMENT PLAN
EAST ENTRY

Scale: As Noted
 Date: AUGUST 15, 2013
 Drawn By: JZ
 Checked By: DA
 Approved By: DA

Dwg. No. **A-5.3**