



Plotted 3/4/2021 11:12 AM by Jean Cumlat Z:\project\2875.01 C STPAUL Harbor Planning\Civil\ACAD\2875.01 - Nautical Chart.dwg

5

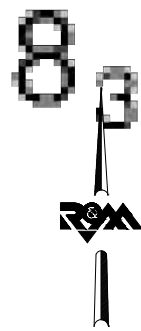

1 **BREAKWATER/HARBOR OF REFUGE**  
Scale: 1" = 300'

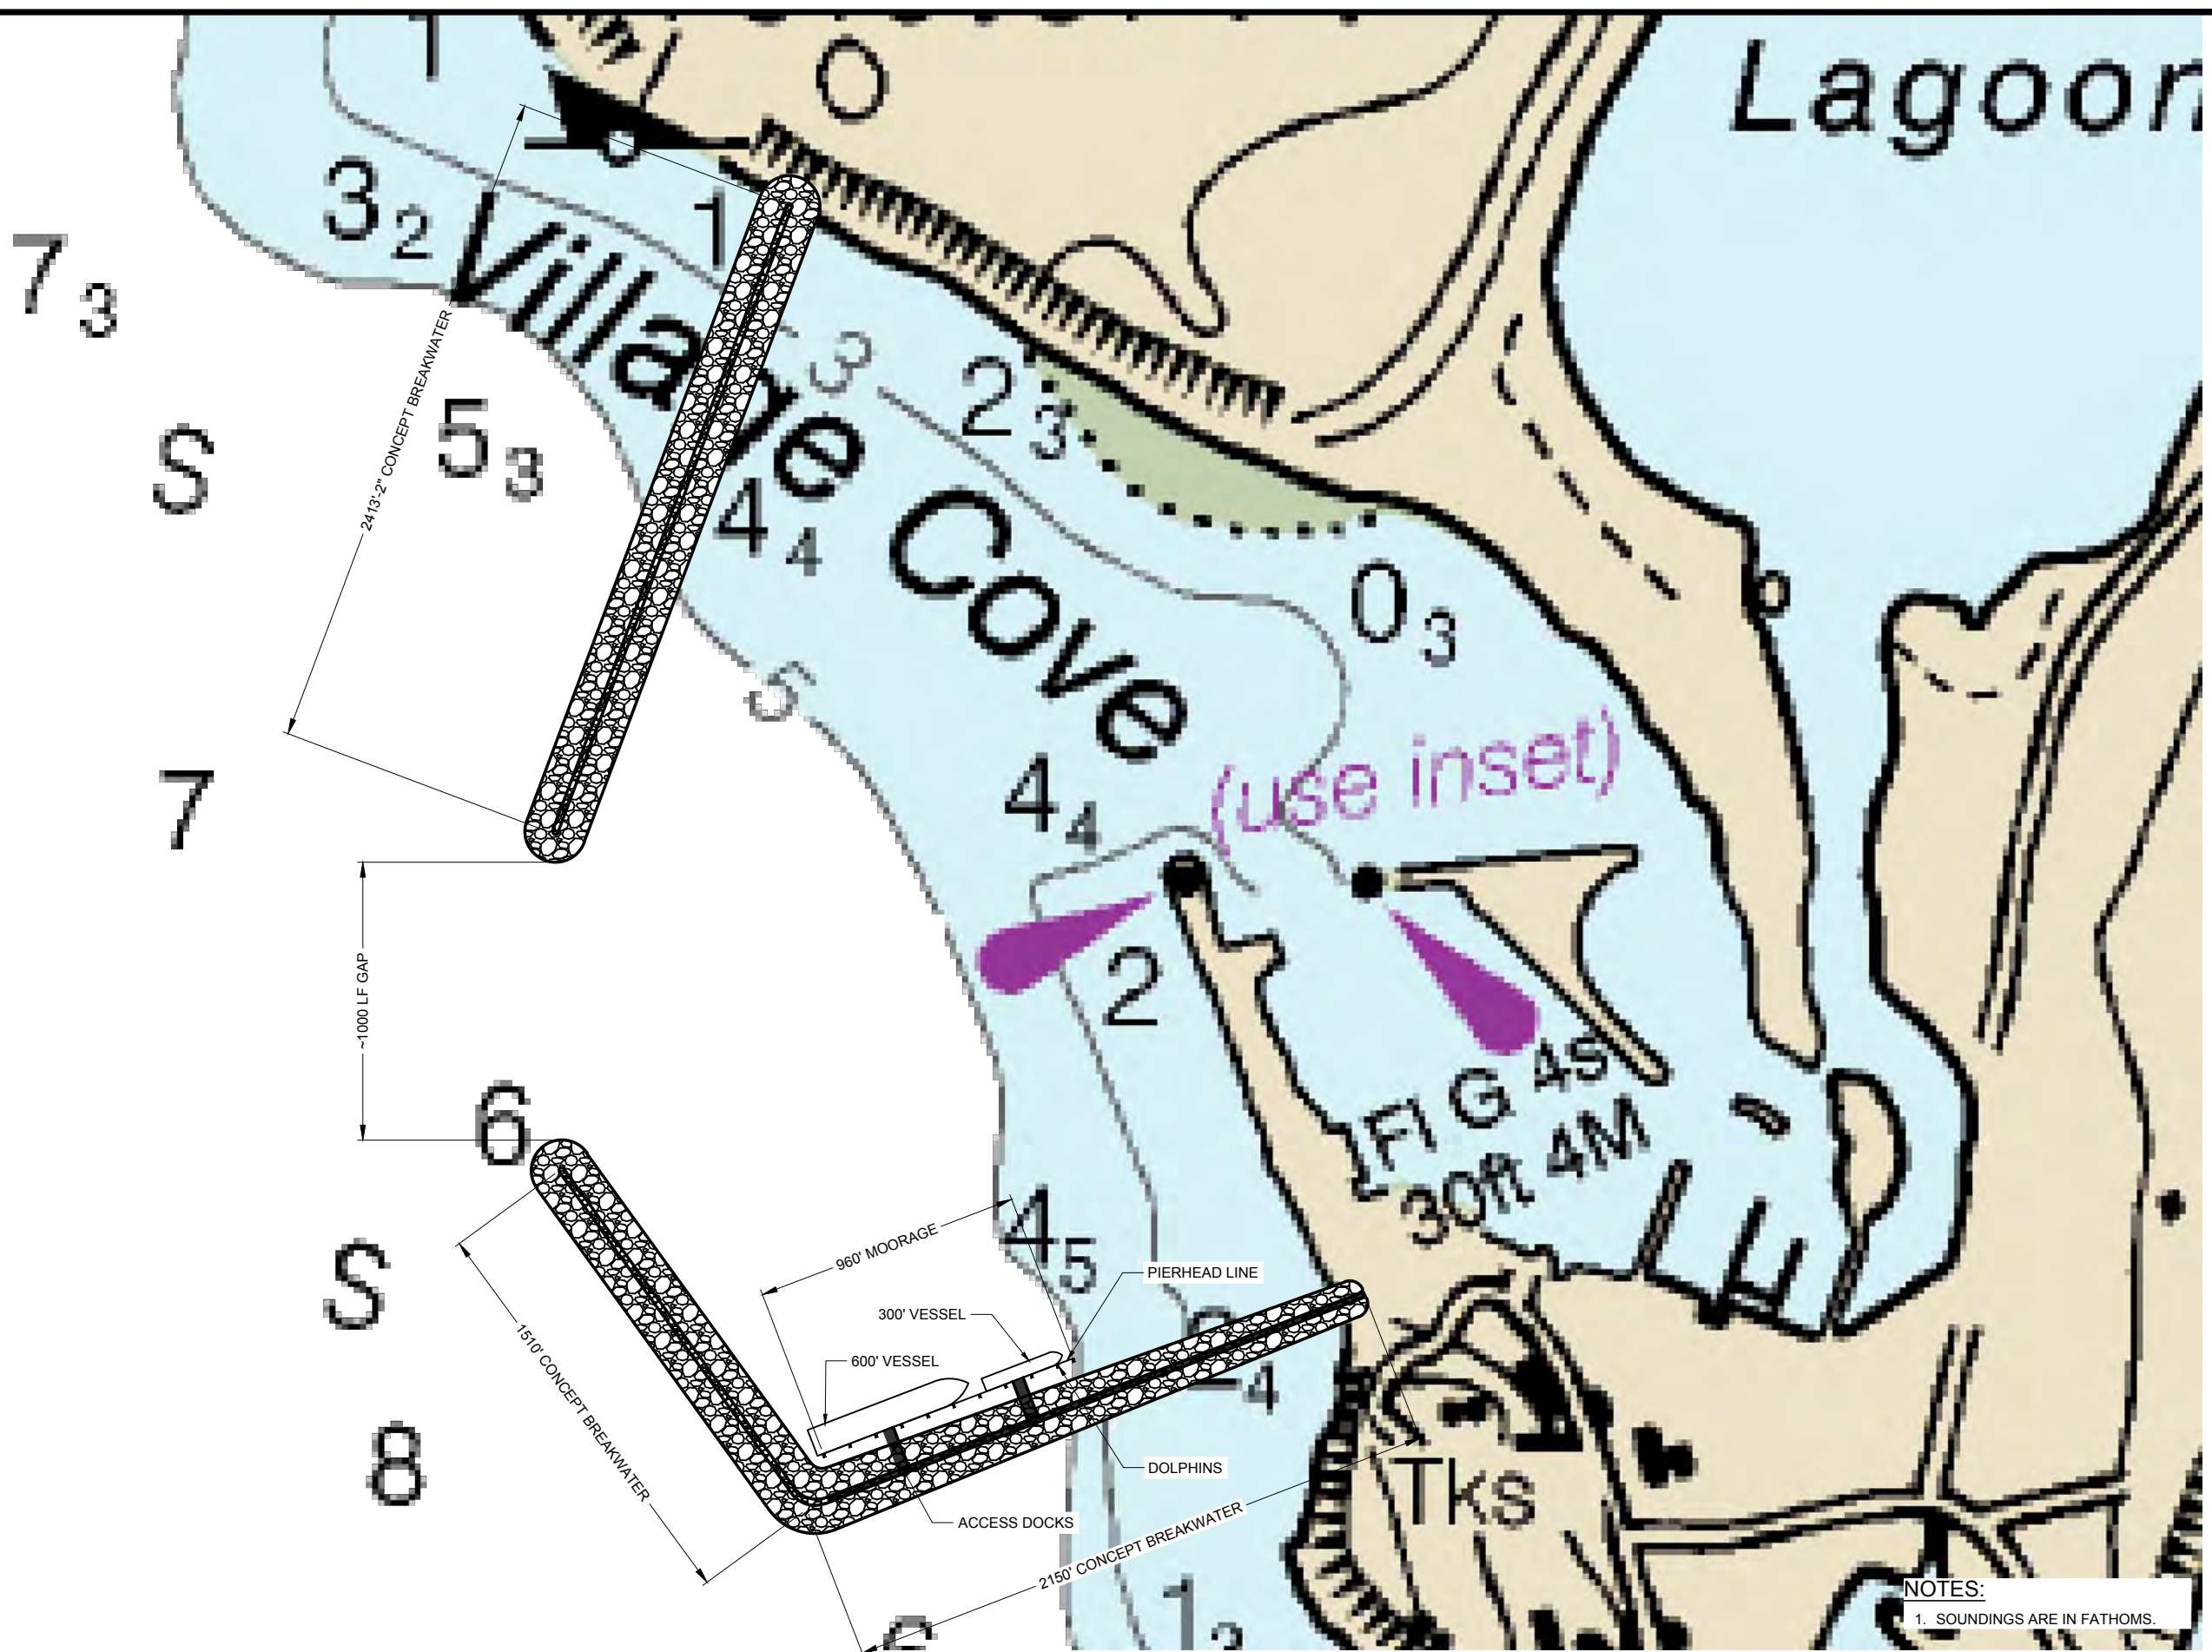

NOTES:  
1. SOUNDINGS ARE IN FATHOMS.



St. Paul Harbor

**R&M CONSULTANTS, INC.**  
9101 Vanguard Drive  
Anchorage, Alaska 99507  
rmconsult.com • email@rmconsult.com  
phone: 907.522.1707 • fax: 907.522.3403  
CORPORATE AUTHORIZATION NUMBER AECC111

No.	Description	Date

Drawn By: JC

Checked By: JD

Date: MARCH 2021

Project: CONCEPT PLANS

Project No: 2875.01

SHEET TITLE: CONCEPT SITE PLAN

SHEET NO: G3A



Plotted 3/4/2021 11:18 AM by Jean Cumlat Z:\project\2875.01 C STPAUL Harbor Planning\Civil\ACAD\2875.01 - Nautical Chart.dwg



1

# BREAKWATER/HARBOR OF REFUGE

Scale: 1" = 150'

~1000 LF GAP

~3500 LF CONCEPT BREAKWATER

~2500 LF CONCEPT BREAKWATER

960' MOORAGE

500' ACCESS DOCKS

600' VESSEL

40'X150' ACCESS DOCK, TYP OF 2

300' VESSEL

DOLPHIN @ 100' MAX, TYP OF 11

20' WIDE ACCESS ROAD

ENTRANCE CHANNEL

MAIN BREAKWATER

OFFSHORE REEFS

0 150 300  
SCALE IN FT

No.	Description	Date

Drawn By: JC  
Checked By: JD

Date: MARCH 2021  
Sheet: CONCEPT PLANS  
Project No: 2875.01  
SHEET TITLE:

CONCEPT SITE PLAN

SHEET NO:

G3B

**R&M CONSULTANTS, INC.**  
9101 Vanguard Drive  
Anchorage, Alaska 99507  
rmconsult.com • email:rmconsult.com  
phone: 907.522.1707 • fax: 907.522.3403

CORPORATE AUTHORIZATION NUMBER AECC111

St. Paul Harbor



