


WEST ELEVATION

1"=10'

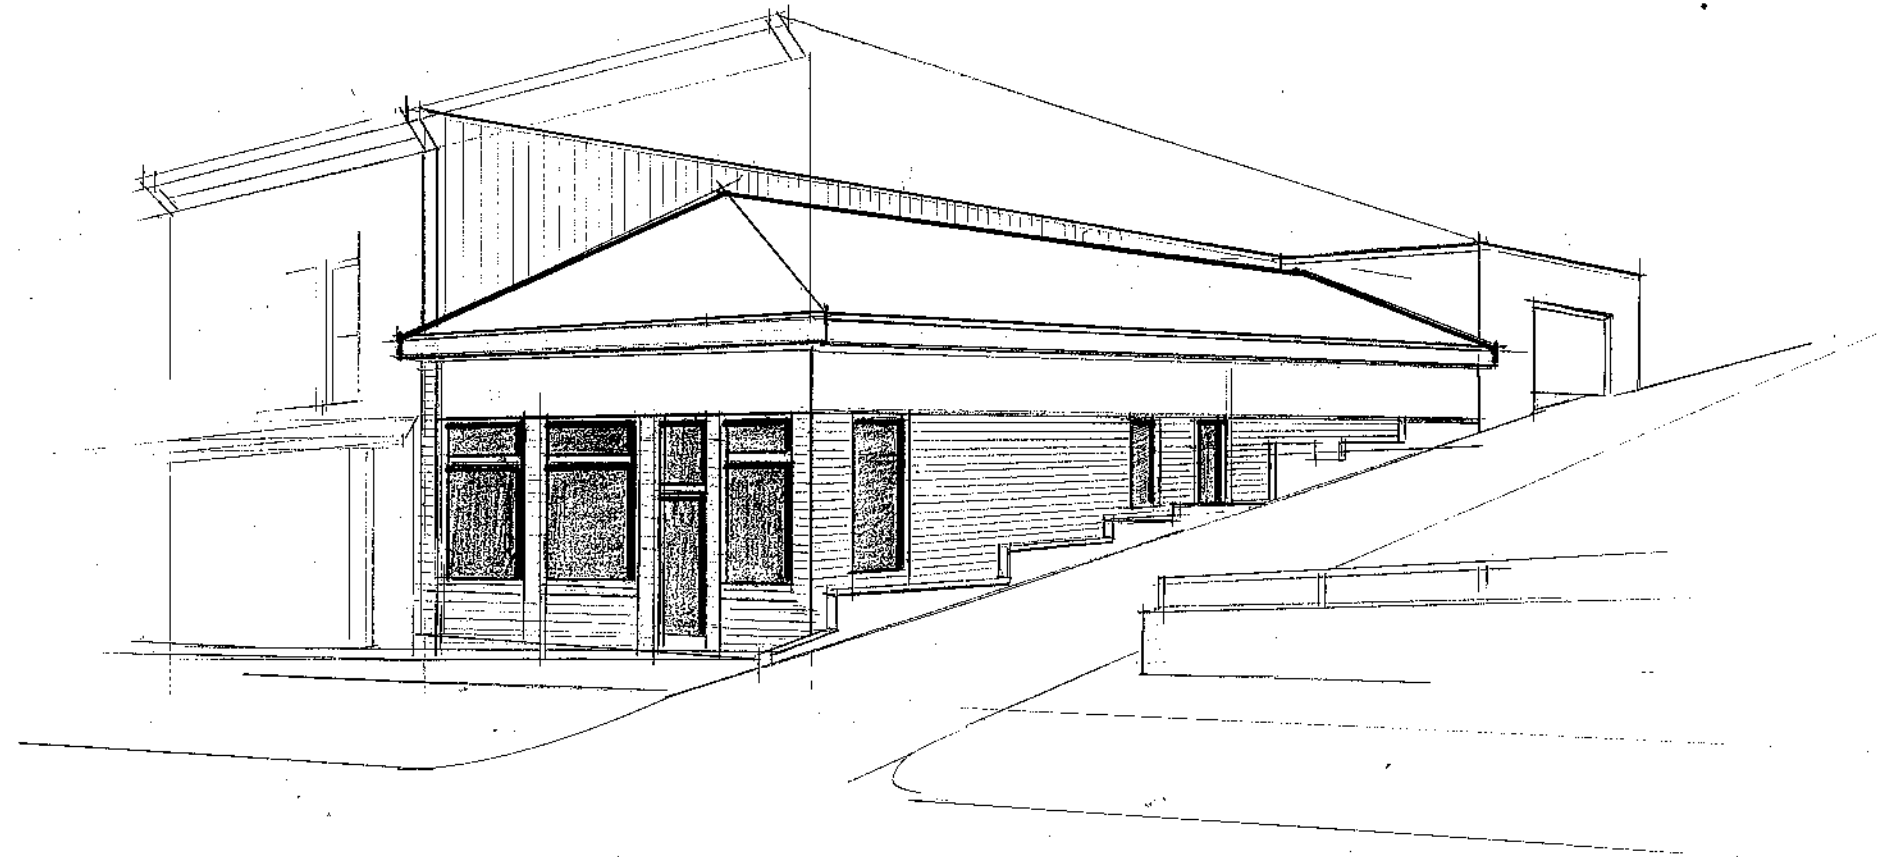


ROBERT C. FROST
REGISTERED ARCHITECT

10806 ALDINA DRIVE • CONNEAUT LAKE, PA 16816
TELEPHONE: 814-724-8200 • 814-292-4709

THE ARCHITECT'S SERVICES, INCLUDING THE PREPARATION OF THE ARCHITECTURAL DRAWINGS AND SPECIFICATIONS, AND THE ARCHITECT'S SERVICE FOR THE DESIGN AND CONSTRUCTION OF THIS PROJECT AND UNLESS OTHERWISE PROVIDED, THE ARCHITECT SHALL BE DEEMED THE AUTHOR OF THESE DRAWINGS AND SHALL BE RESPONSIBLE FOR THE DESIGN AND CONSTRUCTION OF THIS PROJECT IN ACCORDANCE WITH ALL APPLICABLE LOCAL, STATE AND FEDERAL STATUTES, ORDINANCES AND REGULATIONS, INCLUDING THE CONTRACT.

DRAWN R.C. FROST
CHECKED
DATE 12 JANUARY 2022
SCALE AS NOTED
JOB NO.
SHEET 1
OF SHEETS

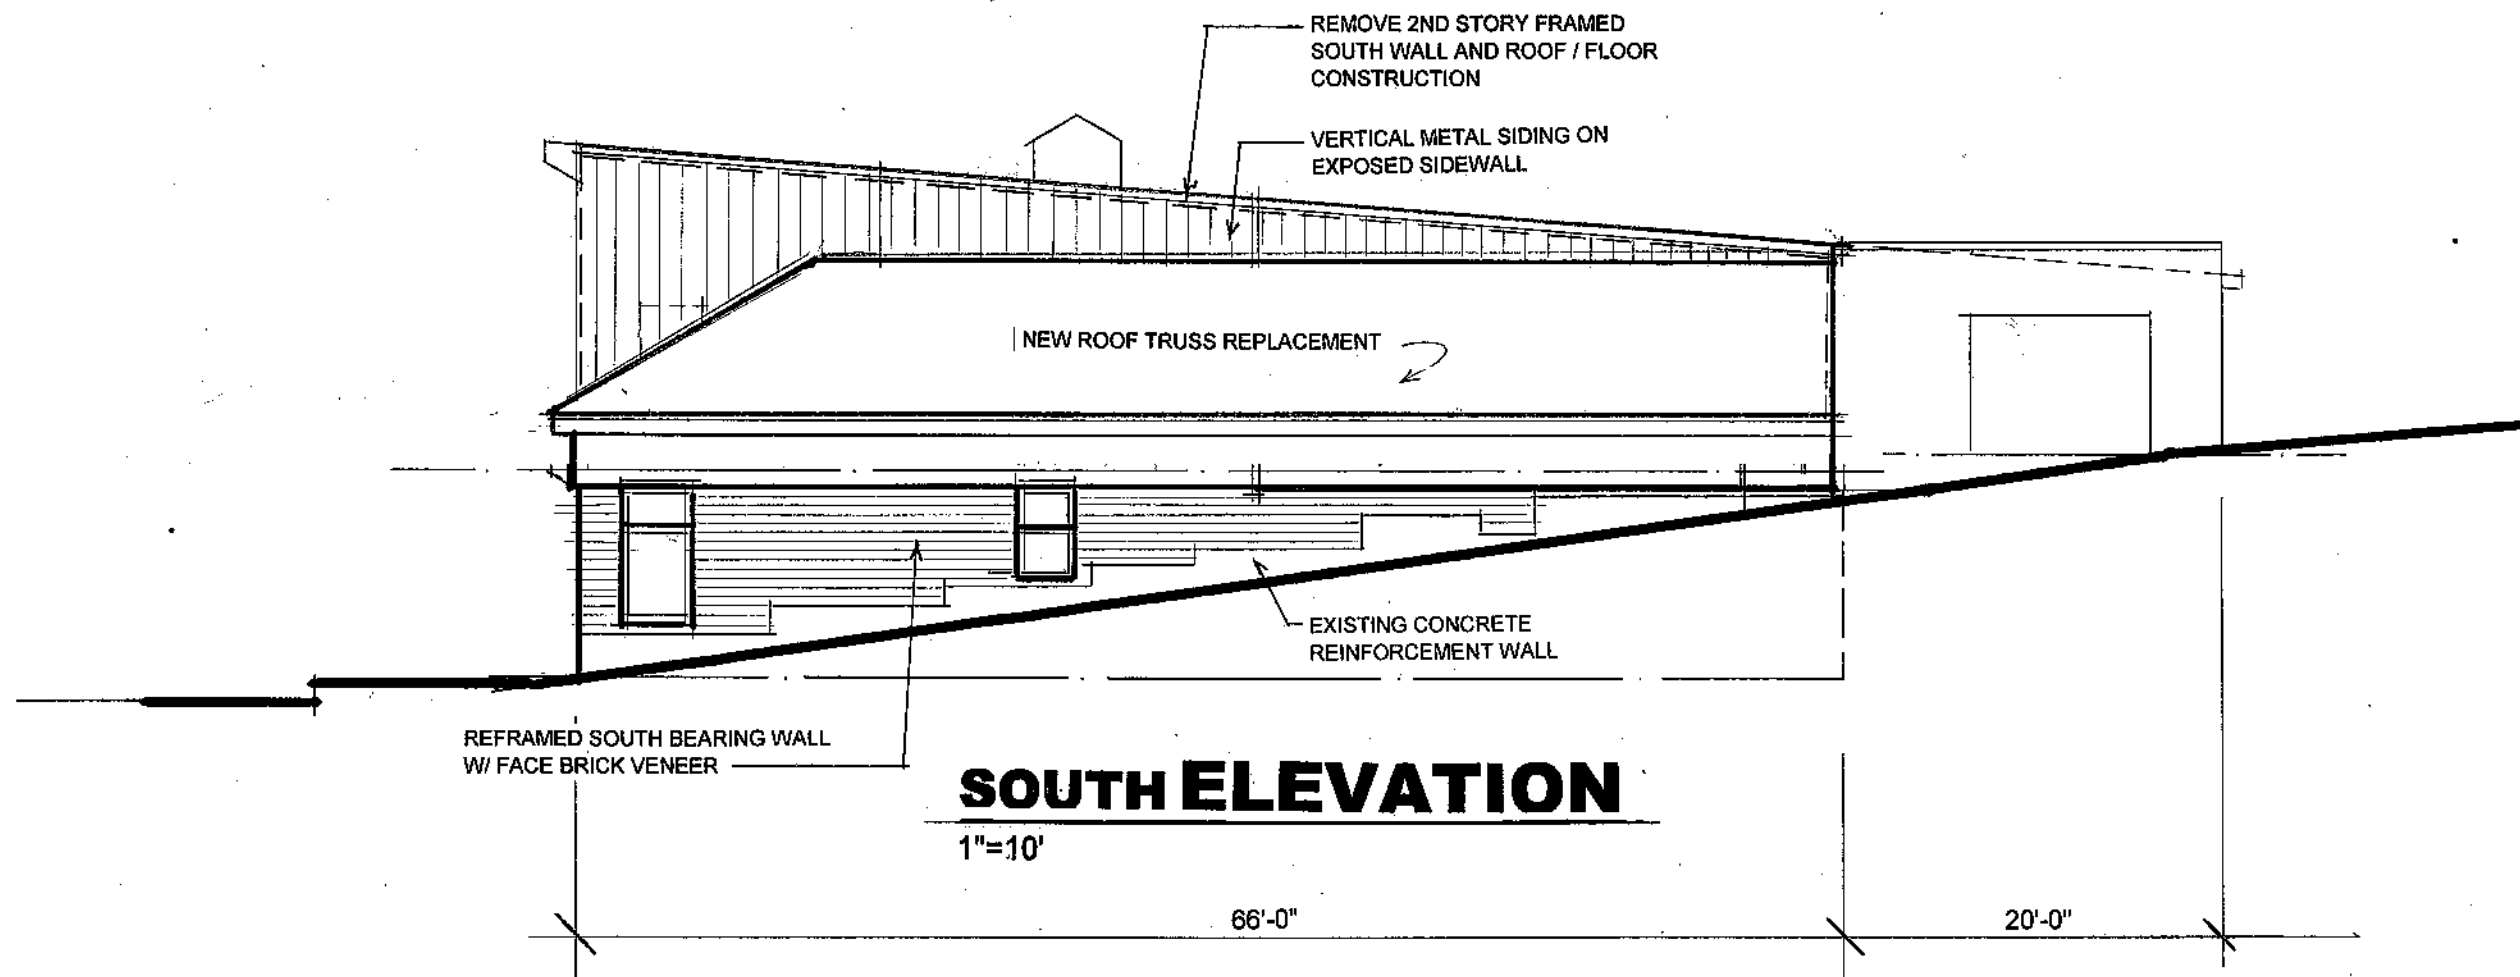

SOUTH ELEVATION

1"=10'

66'-0"

20'-0"


ROBERT C. FROST
REGISTERED ARCHITECT

10906 ALDINA DRIVE - CONNEAUT LAKE, PA 16516

TELEPHONE: 814-734-8200 • 814-282-4769

THE DRAWINGS, SPECIFICATIONS AND OTHER DOCUMENTS PREPARED BY THE ARCHITECT FOR THIS PROJECT ARE INSTRUMENTS OF THE ARCHITECT'S SERVICE FOR USE SOLELY WITHIN THE SCOPE OF THIS AGREEMENT. ANY REUSE, REPRODUCTION, OR OTHER UNAUTHORIZED USE OF THESE DOCUMENTS WITHOUT THE ARCHITECT'S WRITTEN PERMISSION IS STRICTLY PROHIBITED AND WILL BE CONSIDERED A VIOLATION OF PROFESSIONAL ETHICS AND A BREACH OF THE ARCHITECT'S CONTRACT. ALL RIGHTS RESERVED.


DRAWN	R.C. FROST
CHECKED	
DATE	12 JANUARY 2022
SCALE	AS NOTED
JOB NO.	
SHEET	2
OF	SHEETS

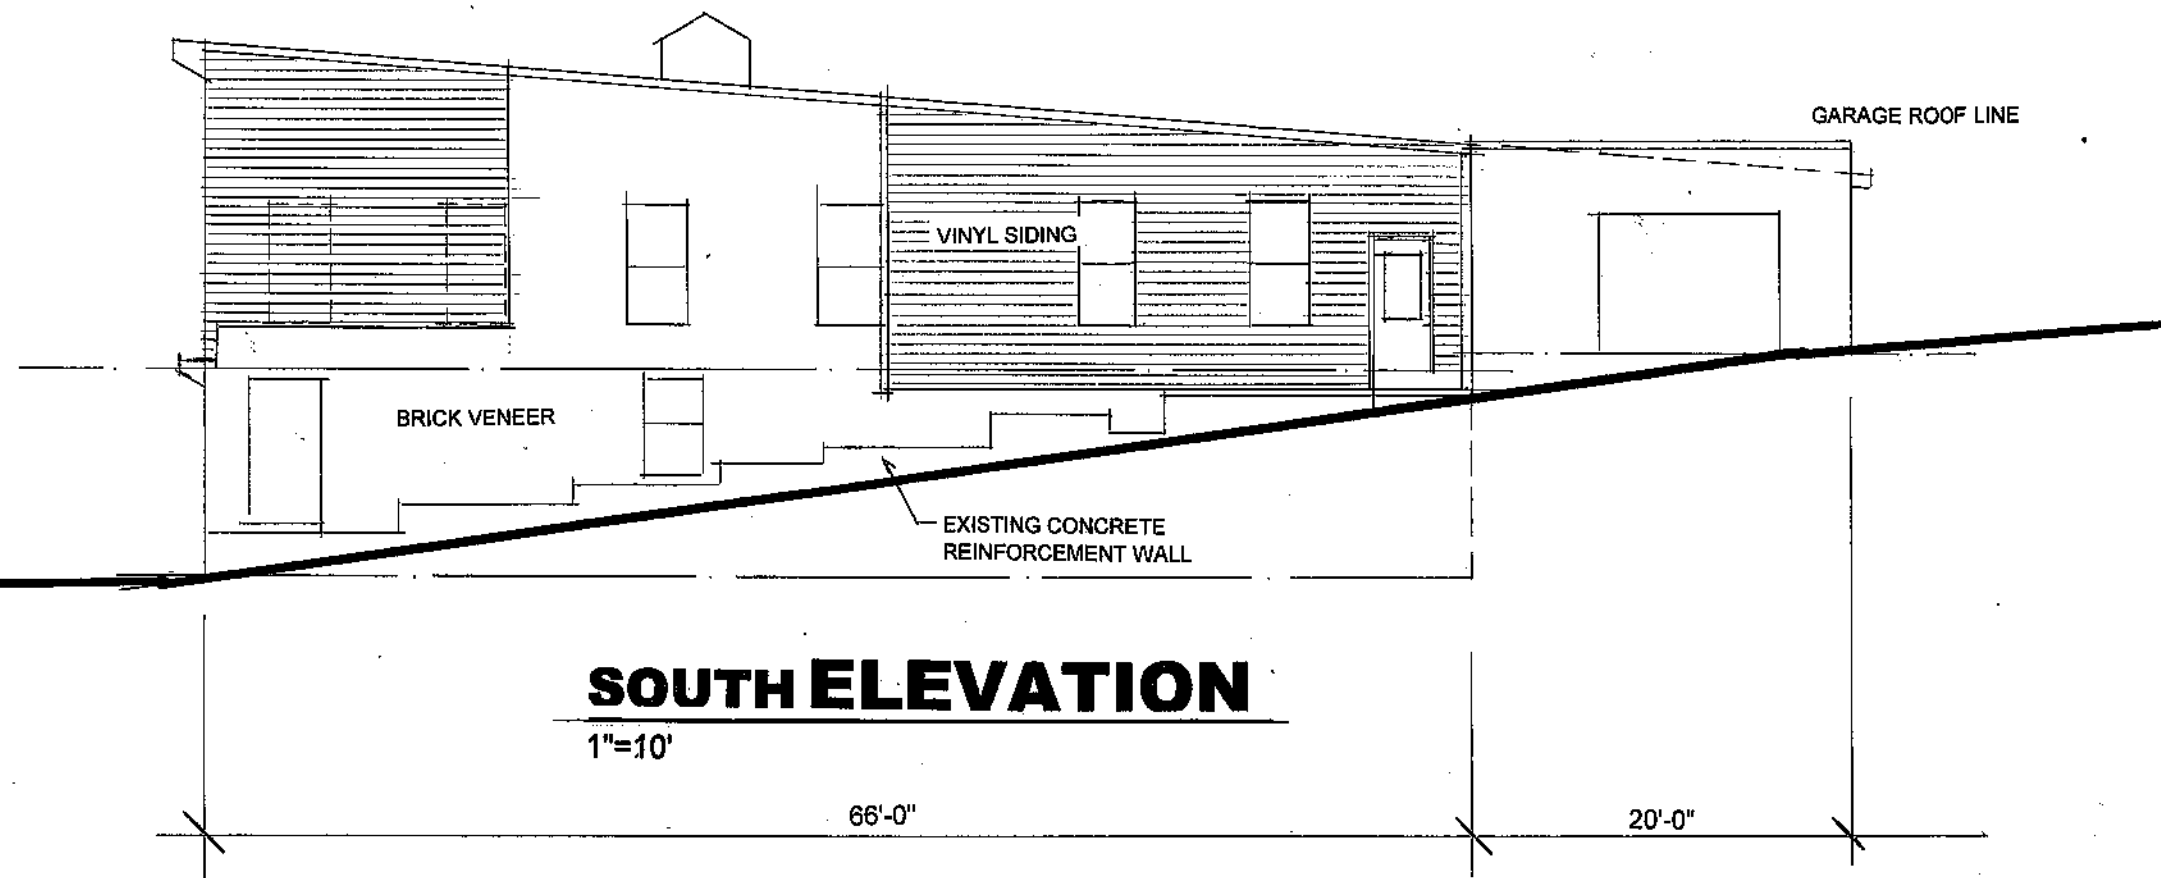

ROBERT C. FROST
 REGISTERED ARCHITECT
 10808 ALDINA DRIVE - CONNEAUT LAKE, PA 16316
 TELEPHONE 814-724-8300 • 814-282-4789

THE DRAWINGS, SPECIFICATIONS AND OTHER DOCUMENTS PREPARED BY THE ARCHITECT FOR THE PROJECT ARE INSTRUMENTS OF THE ARCHITECT'S SERVICE FOR USE SOLELY WITH RESPECT TO THE PROJECT AND SHALL BE RETURNED TO THE ARCHITECT UPON COMPLETION OF THE PROJECT. NO PART OF THESE DOCUMENTS SHALL BE REPRODUCED, COPIED, REPRODUCED, TRANSMITTED, OR OTHERWISE USED IN ANY MANNER WITHOUT THE WRITTEN PERMISSION OF THE ARCHITECT.

DRAWN	R.C. FROST
CHECKED	
DATE	12 JANUARY 2022
SCALE	AS NOTED
JOB NO.	
SHEET	3
OF	SHEETS

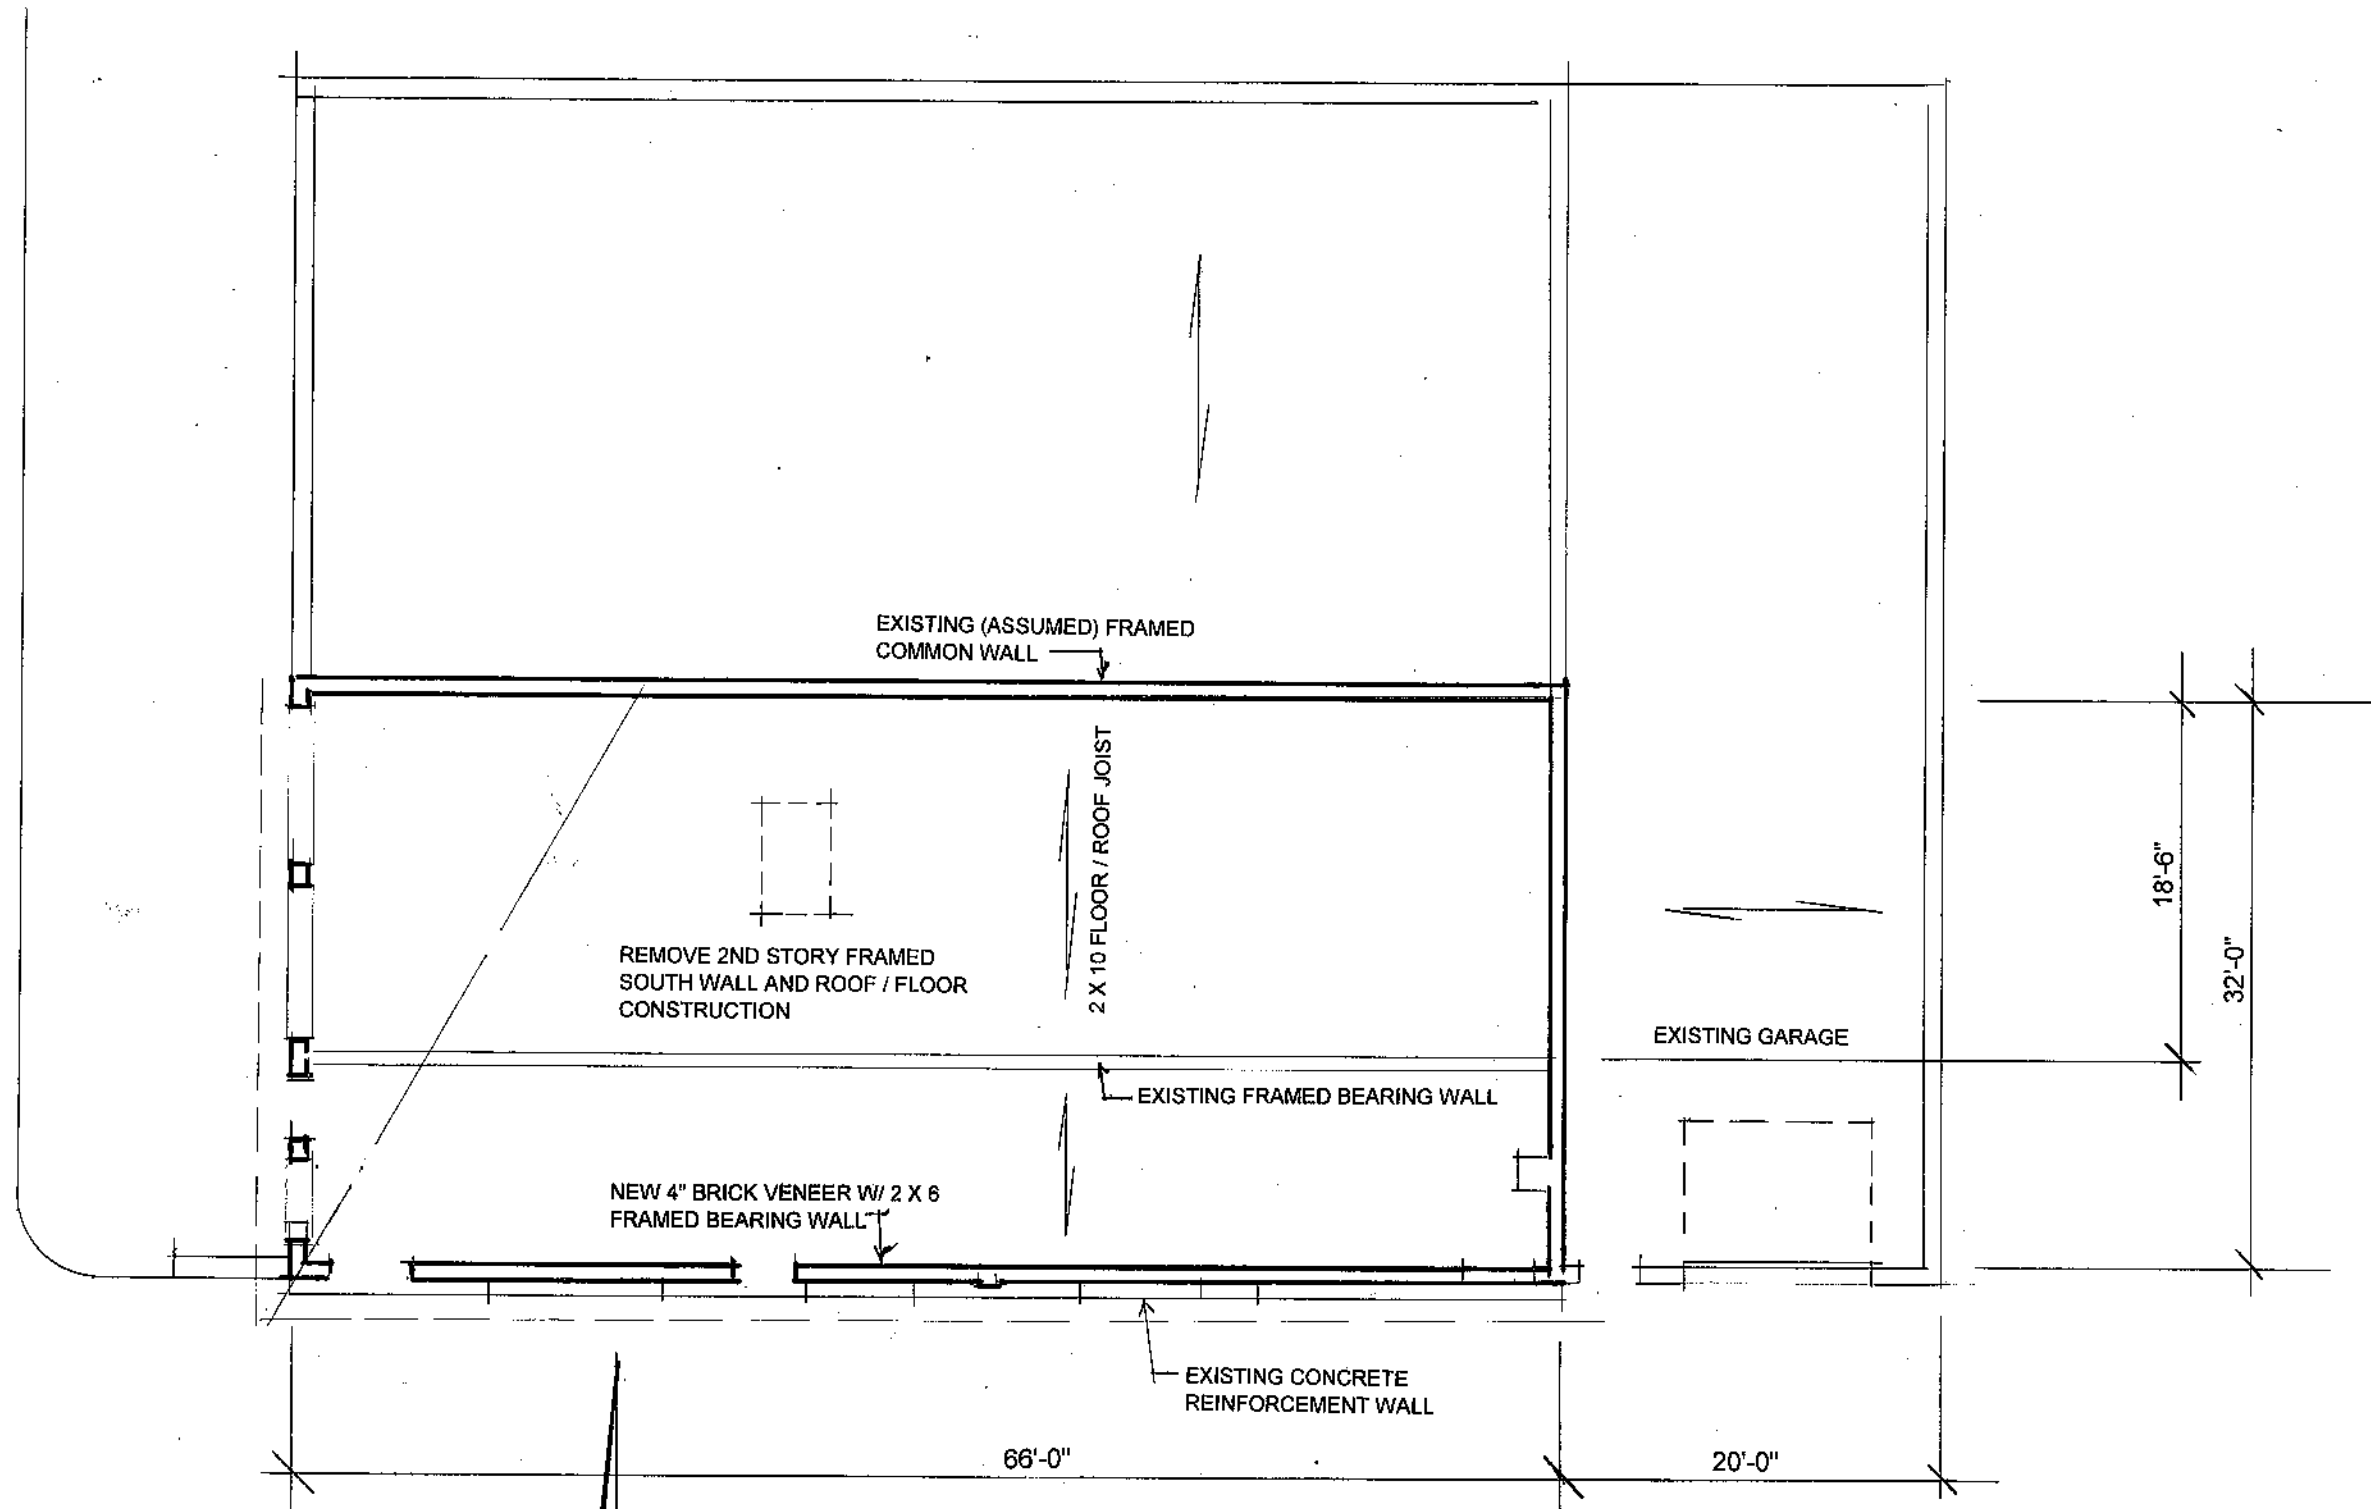

BUILDING PLAN


1"=10'

ROBERT C. FROST
 REGISTERED ARCHITECT

10906 ALDINA DRIVE - CONNEAUT LAKE, PA 16516
 TELEPHONE: 814-724-8200 • 814-582-4709


ALL DRAWINGS, SPECIFICATIONS, AND OTHER DOCUMENTS PROVIDED BY THE ARCHITECT FOR THE PROJECT ARE INSTRUMENTS OF THE ARCHITECT'S SERVICE FOR USE SOLELY WITH RESPECT TO THE PROJECT AND UNLESS OTHERWISE PROVIDED, THE ARCHITECT SHALL INDEMNIFY THE AUTHOR OF THESE DRAWINGS FROM AND AGAINST ALL CLAIMS, DAMAGES, LOSSES, AND OTHER LIABILITY, INCLUDING REASONABLE ATTORNEY'S FEES, THAT MAY BE ASSERTED AGAINST THE ARCHITECT.

DRAWN R.C. FROST
CHECKED
DATE 12 JANUARY 2022
SCALE AS NOTED
JOB NO.
SHEET 4
OF SHEETS

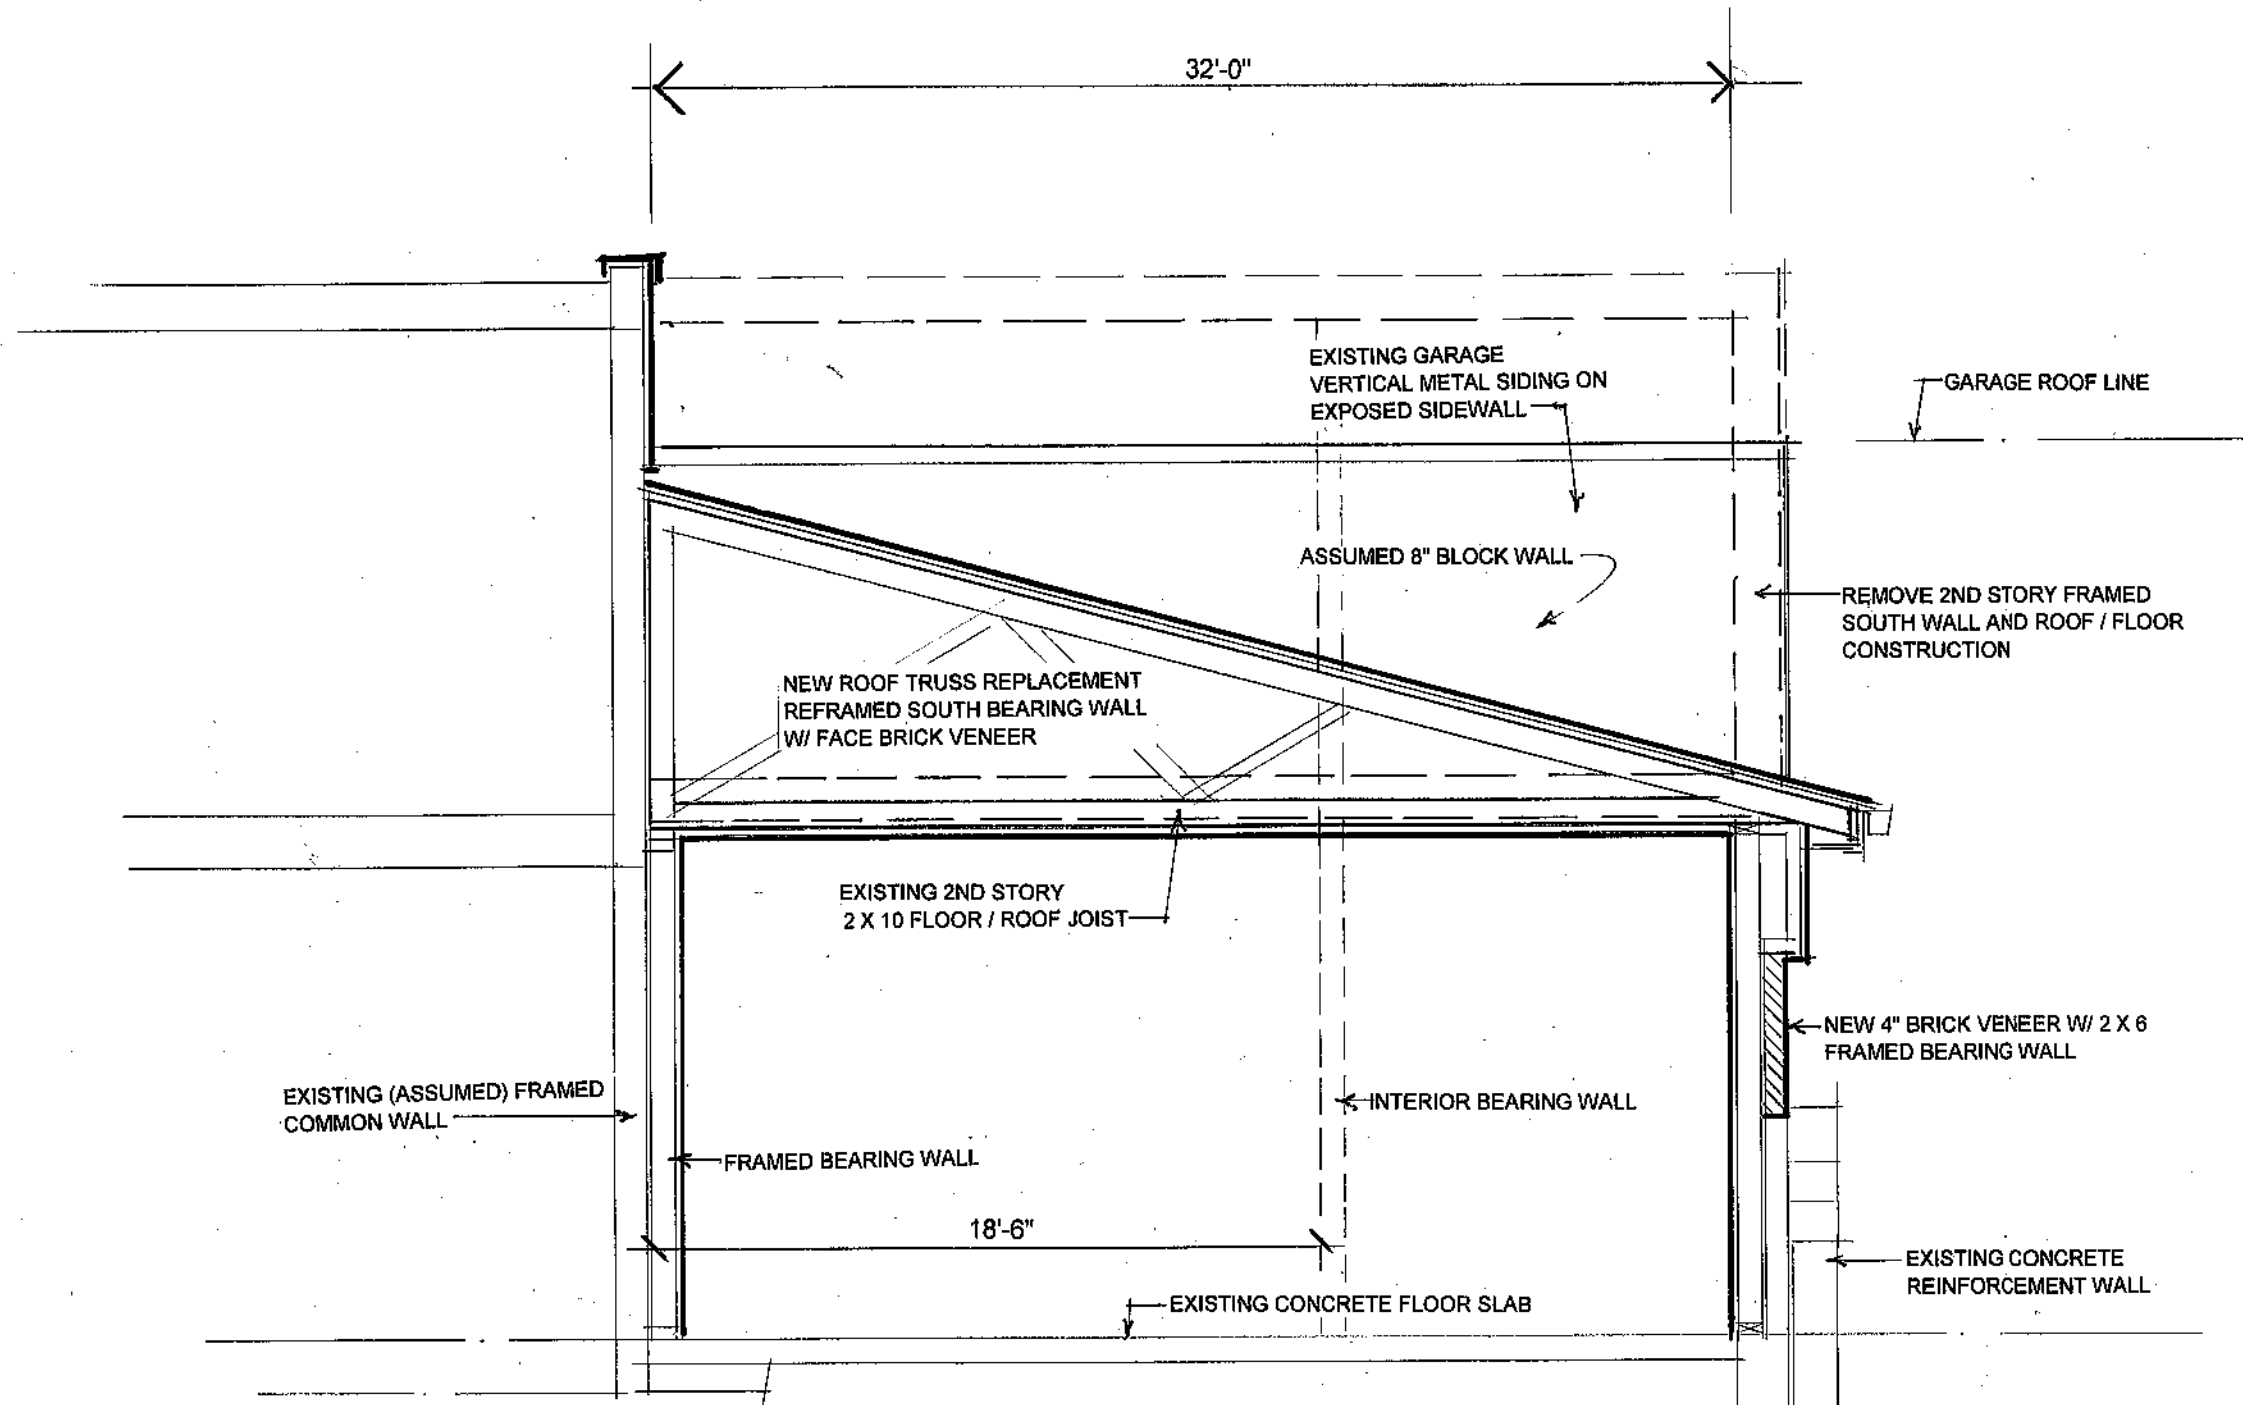

BUILDING SECTION

3/16" = 1'-0"

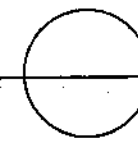

ROBERT C. FROST
REGISTERED ARCHITECT

10906 ALDINA DRIVE • CONNEAUT LAKE, PA 16816
TELEPHONE: 814-724-8200 • 814-282-4789

THE DRAWINGS, SPECIFICATIONS AND OTHER DOCUMENTS PREPARED BY THE ARCHITECT FOR THIS PROJECT ARE INSTRUMENTS OF THE ARCHITECT'S SERVICE FOR USE ONLY WITH RESPECT TO THIS PROJECT. ANY REUSE, REPRODUCTION, DISTRIBUTION, OR ALTERATION OF THESE DOCUMENTS WITHOUT THE ARCHITECT'S WRITTEN CONSENT IS PROHIBITED AND SHALL BECOME AN ILLEGAL ACT UNDER FEDERAL, STATE AND LOCAL LAWS, INCLUDING THE COPYRIGHT.

DRAWN	R.C. FROST
CHECKED	
DATE	12 JANUARY 2022
SCALE	AS NOTED
JOB NO.	
SHEET	5
OF	SHEETS