




351 WEST UNIVERSITY BOULEVARD
CEDAR CITY, UTAH 84720
phone: (435) 865-8735
fax: (435) 586-5482

SUU SOUTHERN
UTAH
UNIVERSITY
FACILITIES MANAGEMENT


VIVINT LOCATION
Date: 3/9/2023
Scale: NTS
Southern Utah University assumes no liability for the accuracy of this map. Inherit is for viewing purposes only.





Aerial

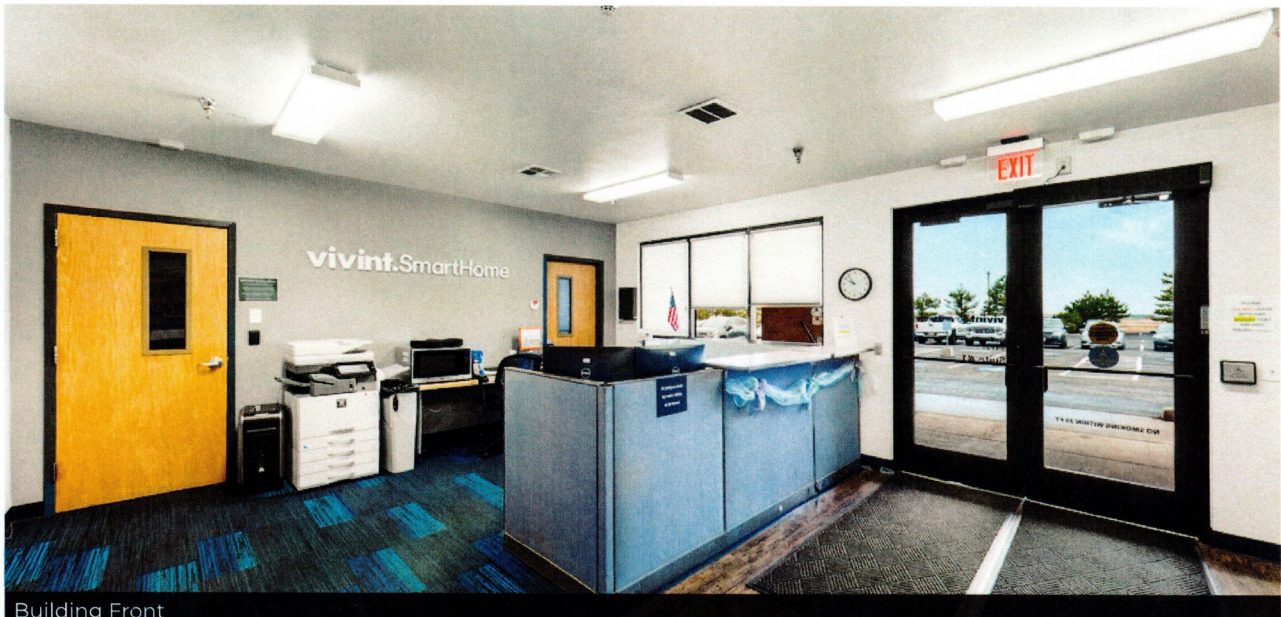

Building Front

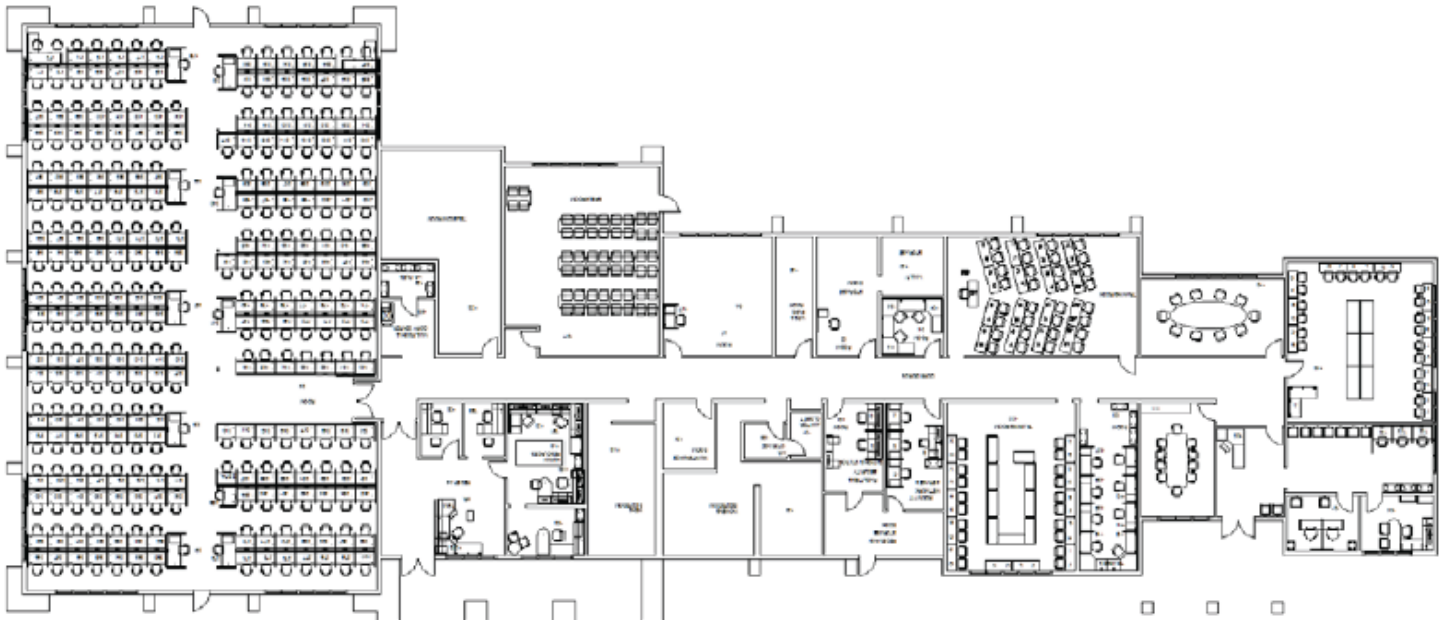

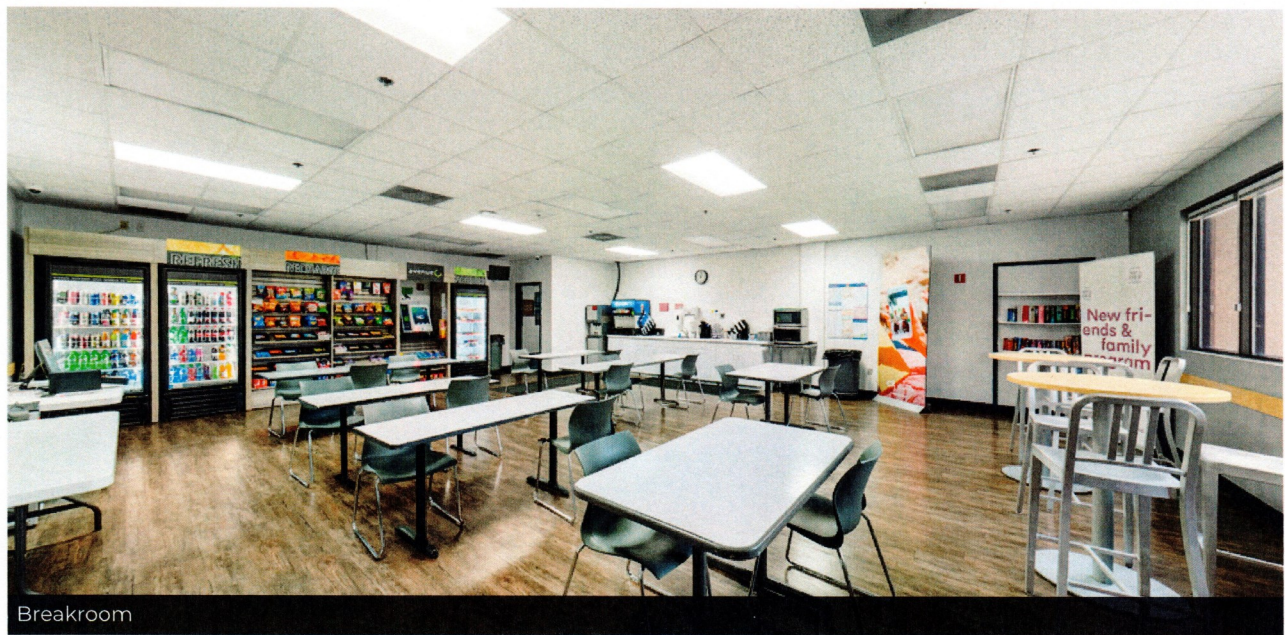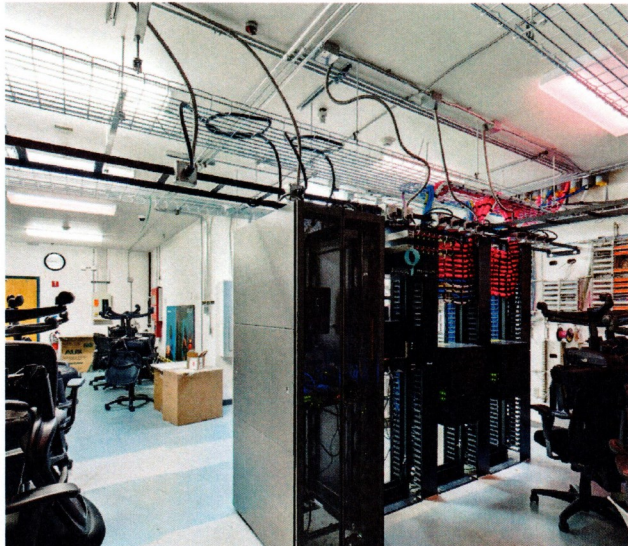

Breakroom

