



AIA® Document B133® – 2019

Standard Form of Agreement Between Owner and Architect, Construction Manager as Constructor Edition

AGREEMENT made as of the Eighteenth day of September in the year Two Thousand Twenty-Three
(In words, indicate day, month and year.)

BETWEEN the Architect’s client identified as the Owner:
(Name, legal status, address, and other information)

Rochester CUSD #3A
4 Rocket Drive
Rochester, IL 62563

and the Architect:
(Name, legal status, address, and other information)

BLDD Architects, Inc.
100 Merchant Street
Decatur, IL 62523

for the following Project:
(Name, location, and detailed description)

High School Science Wing, Secure Entry Addition, Office Remodel and Sports Complex Improvements
Rochester CUSD #3A

BLDD Project No: 236EX05.400

The Construction Manager (if known):
(Name, legal status, address, and other information)

SM Wilson
2185 Hampton Ave.
St. Louis, MO 63139

The Owner and Architect agree as follows.

ADDITIONS AND DELETIONS:

The author of this document has added information needed for its completion. The author may also have revised the text of the original AIA standard form. An *Additions and Deletions Report* that notes added information as well as revisions to the standard form text is available from the author and should be reviewed. A vertical line in the left margin of this document indicates where the author has added necessary information and where the author has added to or deleted from the original AIA text.

This document has important legal consequences. Consultation with an attorney is encouraged with respect to its completion or modification.

This document is intended to be used in conjunction with AIA Documents A201–2017™, General Conditions of the Contract for Construction; A133–2019™ Standard Form of Agreement Between Owner and Construction Manager as Constructor where the basis of payment is the Cost of the Work Plus a Fee with a Guaranteed Maximum Price; and A134–2019™ Standard Form of Agreement Between Owner and Construction Manager as Constructor where the basis of payment is the Cost of the Work Plus a Fee without a Guaranteed Maximum Price. AIA Document A201™–2017 is adopted in this document by reference. Do not use with other general conditions unless this document is modified.

Init.

User Notes:

(1785549909)

TABLE OF ARTICLES

1	INITIAL INFORMATION
2	ARCHITECT'S RESPONSIBILITIES
3	SCOPE OF ARCHITECT'S BASIC SERVICES
4	SUPPLEMENTAL AND ADDITIONAL SERVICES
5	OWNER'S RESPONSIBILITIES
6	COST OF THE WORK
7	COPYRIGHTS AND LICENSES
8	CLAIMS AND DISPUTES
9	TERMINATION OR SUSPENSION
10	MISCELLANEOUS PROVISIONS
11	COMPENSATION
12	SPECIAL TERMS AND CONDITIONS
13	SCOPE OF THE AGREEMENT

ARTICLE 1 INITIAL INFORMATION

§ 1.1 This Agreement is based on the Initial Information set forth in this Section 1.1.

(For each item in this section, insert the information or a statement such as "not applicable" or "unknown at time of execution.")

§ 1.1.1 The Owner's program for the Project:

(Insert the Owner's program, identify documentation that establishes the Owner's program, or state the manner in which the program will be developed.)

See attached Rochester CUSD 3A – Facility Study dated July 26, 2023 as Exhibit A.

§ 1.1.2 The Project's physical characteristics:

(Identify or describe pertinent information about the Project's physical characteristics, such as size; location; dimensions; geotechnical reports; site boundaries; topographic surveys; traffic and utility studies; availability of public and private utilities and services; legal description of the site, etc.)

See attached Rochester CUSD 3A – Facility Study dated July 26, 2023 as Exhibit A.

§ 1.1.3 The Owner's budget for the Cost of the Work, as defined in Section 6.1:

(Provide total and, if known, a line item breakdown.)

Total Construction Budget of \$21,118,812

§ 1.1.4 The Owner's anticipated design and construction milestone dates:

.1 Design phase milestone dates, if any:

Tennis Court to be first priority/completed as soon as possible
Other sports complex improvements: To be determined
Science wing addition and office renovation: To be determined

Init.

.2 Construction commencement date:

To be determined

.3 Substantial Completion date or dates:

To be determined

.4 Other milestone dates:

N/A

§ 1.1.5 The Owner intends to retain a Construction Manager pursuant to the following agreement:
(Indicate agreement type.)

AIA Document A133–2019, Standard Form of Agreement Between Owner and Construction Manager as Constructor where the basis of payment is the Cost of the Work Plus a Fee with a Guaranteed Maximum Price.

AIA Document A134–2019, Standard Form of Agreement Between Owner and Construction Manager as Constructor where the basis of payment is the Cost of the Work Plus a Fee without a Guaranteed Maximum Price.

§ 1.1.6 The Owner’s requirements for accelerated or fast-track design and construction, or phased construction are set forth below:

(List number and type of bid/procurement packages.)

N/A

§ 1.1.7 The Owner’s anticipated Sustainable Objective for the Project:

(Identify and describe the Owner’s Sustainable Objective for the Project, if any.)

N/A

§ 1.1.7.1 If the Owner identifies a Sustainable Objective, the Owner and Architect shall complete and incorporate AIA Document E234™–2019, Sustainable Projects Exhibit, Construction Manager as Constructor Edition, into this Agreement to define the terms, conditions and services related to the Owner’s Sustainable Objective. If E234–2019 is incorporated into this Agreement, the Owner and Architect shall incorporate the completed E234–2019 into the agreements with the consultants and contractors performing services or Work in any way associated with the Sustainable Objective.

§ 1.1.8 The Owner identifies the following representative in accordance with Section 5.4:

(List name, address, and other contact information.)

Kris Kahler
Director of Business Services
Rochester CUSD #3A
4 Rocket Drive
Rochester, IL 62561

§ 1.1.9 The persons or entities, in addition to the Owner’s representative, who are required to review the Architect’s submittals to the Owner are as follows:

(List name, address, and other contact information.)

N/A

§ 1.1.10 The Owner shall retain the following consultants and contractors:

Init.

AIA Document B133 – 2019. Copyright © 2014, and 2019. All rights reserved. “The American Institute of Architects,” “American Institute of Architects,” “AIA,” the AIA Logo, and “AIA Contract Documents” are trademarks of The American Institute of Architects. This document was produced at 12:29:36 CT on 09/18/2023 under Order No.4104240050 which expires on 02/19/2024, is not for resale, is licensed for one-time use only, and may only be used in accordance with the AIA Contract Documents® Terms of Service. To report copyright violations, e-mail docinfo@aiacontracts.com.

User Notes:

(1785549909)

(List name, legal status, address, and other contact information.)

- .1 Construction Manager:**
(The Construction Manager is identified on the cover page. If a Construction Manager has not been retained as of the date of this Agreement, state the anticipated date of retention. If the Architect is to assist the Owner in selecting the Construction Manager, complete Section 4.1.1.1)

SM Wilson
2185 Hampton Ave.
St. Louis, MO 63139

- .2 Land Surveyor:**

Martin Engineering Company of Illinois
3695 S. 6th Street Frontage
Springfield, IL 62703

- .3 Geotechnical Engineer:**

To be determined

(Paragraphs deleted)

- .4 Civil Engineer to be provided under BLDD's basic services.**

- .5 Other consultants and contractors:**

(List any other consultants and contractors retained by the Owner.)

N/A

§ 1.1.11 The Architect identifies the following representative in accordance with Section 2.4:
(List name, address, and other contact information.)

John Whitlock, AIA, NCARB, LEED AP®
Principal
BLDD Architects, Inc.
100 Merchant Street
Decatur, IL 62523

§ 1.1.12 The Architect shall retain the consultants identified in Sections 1.1.12.1 and 1.1.12.2:
(List name, legal status, address, and other contact information.)

§ 1.1.12.1 Consultants retained under Basic Services:

- .1 Structural Engineer:**

BLDD Architects, Inc.
100 Merchant Street
Decatur, IL 62523

- .2 Mechanical Engineer:**

GHR Engineers & Associates, Inc.
1615 S. Neil Street
Champaign, IL 61820

- .3 Electrical Engineer:**

Init.

/

GHR Engineers & Associates, Inc.
1615 S. Neil Street
Champaign, IL 61820

.4 Civil Engineer:

Martin Engineering Company of Illinois
3695 S. 6th Street Frontage
Springfield, IL 62703

§ 1.1.12.2 Consultants retained under Supplemental Services:

N/A

§ 1.1.13 Other Initial Information on which the Agreement is based:

N/A

§ 1.2 The Owner and Architect may rely on the Initial Information. Both parties, however, recognize that the Initial Information may materially change and, in that event, the Owner and the Architect shall appropriately adjust the Architect's services, schedule for the Architect's services, and the Architect's compensation. The Owner shall adjust the Owner's budget for the Cost of the Work and the Owner's anticipated design and construction milestones, as necessary, to accommodate material changes in the Initial Information.

§ 1.3 The parties shall agree upon protocols governing the transmission and use of Instruments of Service or any other information or documentation in digital form. The parties will use AIA Document E203™–2013, Building Information Modeling and Digital Data Exhibit, to establish the protocols for the development, use, transmission, and exchange of digital data.

§ 1.3.1 Any use of, or reliance on, all or a portion of a building information model without agreement to protocols governing the use of, and reliance on, the information contained in the model and without having those protocols set forth in AIA Document E203™–2013, Building Information Modeling and Digital Data Exhibit, and the requisite AIA Document G202™–2013, Project Building Information Modeling Protocol Form, shall be at the using or relying party's sole risk and without liability to the other party and its contractors or consultants, the authors of, or contributors to, the building information model, and each of their agents and employees.

ARTICLE 2 ARCHITECT'S RESPONSIBILITIES

§ 2.1 The Architect shall provide professional services as set forth in this Agreement. The Architect represents that it is properly licensed in the jurisdiction where the Project is located to provide the services required by this Agreement, or shall cause such services to be performed by appropriately licensed design professionals.

§ 2.2 The Architect shall perform its services consistent with the professional skill and care ordinarily provided by architects practicing in the same or similar locality under the same or similar circumstances. The Architect shall perform its services as expeditiously as is consistent with such professional skill and care and the orderly progress of the Project.

§ 2.3 The Architect shall provide its services in conjunction with the services of a Construction Manager as described in the agreement identified in Section 1.1.5. The Architect shall not be responsible for actions taken by the Construction Manager.

§ 2.4 The Architect shall identify a representative authorized to act on behalf of the Architect with respect to the Project.

§ 2.5 Except with the Owner's knowledge and consent, the Architect shall not engage in any activity, or accept any employment, interest or contribution that would reasonably appear to compromise the Architect's professional judgment with respect to this Project.

§ 2.6 Insurance. The Architect shall maintain the following insurance until termination of this Agreement. If any of the requirements set forth below are in addition to the types and limits the Architect normally maintains, the Owner shall pay the Architect as set forth in Section 11.9.

§ 2.6.1 Comprehensive General Liability with policy limits of not less than (see attached Acord Certificate, Exhibit C) for each occurrence and in the aggregate for bodily injury and property damage.

§ 2.6.2 Automobile Liability covering owned and rented vehicles operated by the Architect with policy limits of not less than (see attached Acord Certificate, Exhibit C) combined single limit and aggregate for bodily injury and property damage.

§ 2.6.3 The Architect may achieve the required limits and coverage for Commercial General Liability and Automobile Liability through a combination of primary and excess or umbrella liability insurance, provided such primary and excess or umbrella liability insurance policies result in the same or greater coverage as the coverages required under Sections 2.6.1 and 2.6.2, and in no event shall any excess or umbrella liability insurance provide narrower coverage than the primary policy. The excess policy shall not require the exhaustion of the underlying limits only through the actual payment by the underlying insurers.

§ 2.6.4 Workers' Compensation at statutory limits.

Workers' Compensation at statutory limits and Employers Liability with a policy limit of not less than (see attached Acord Certificate, Exhibit C)

§ 2.6.5 Professional Liability covering the Architect's negligent acts, errors and omissions in its performance of professional services with policy limits of not less than (see attached Acord Certificate, Exhibit C) per claim and in the aggregate.

(Paragraph deleted)

§ 2.6.6 Umbrella Liability with policy limits of not less than stated on the attached Accord Certificate (Exhibit C).

§ 2.6.7 Additional Insured Obligations. To the fullest extent permitted by law, the Architect shall cause the primary and excess or umbrella policies for Commercial General Liability and Automobile Liability to include the Owner, its board members, and employees as an additional insured for claims caused in whole or in part by the Architect's negligent acts or omissions. The additional insured coverage shall be primary and non-contributory to any of the Owner's insurance policies and shall apply to both ongoing and completed operations.

§ 2.6.8 The Architect shall provide certificates of insurance to the Owner that evidence compliance with the requirements in this Section 2.6.

ARTICLE 3 SCOPE OF ARCHITECT'S BASIC SERVICES

§ 3.1 The Architect's Basic Services consist of those described in this Article 3 and include usual and customary civil, structural, mechanical, and electrical engineering services. Services not set forth in this Article 3 are Supplemental or Additional Services.

§ 3.1.1 The Architect shall manage the Architect's services, research applicable design criteria, attend Project meetings, communicate with members of the Project team, and report progress to the Owner.

§ 3.1.2 The Architect shall coordinate its services with those services provided by the Owner, the Construction Manager, and the Owner's consultants. The Architect shall be entitled to rely on, and shall not be responsible for, the accuracy, completeness, and timeliness of, services and information furnished by the Owner, the Construction Manager, and the Owner's consultants. The Architect shall provide prompt written notice to the Owner if the Architect becomes aware of any error, omission, or inconsistency in such services or information.

§ 3.1.3 As soon as practicable after the date of this Agreement, the Architect shall submit, for the Construction Manager's review and the Owner's approval, a schedule for the performance of the Architect's services. The schedule shall include design phase milestone dates, as well as the anticipated dates for the commencement of construction and for Substantial Completion of the Work as set forth in the Initial Information. The schedule shall include allowances for periods of time required for the Owner's review, for the Construction Manager's review, for the performance of the Construction

Manager's Preconstruction Phase services, for the performance of the Owner's consultants, and for approval of submissions by authorities having jurisdiction over the Project. Once approved by the Owner, time limits established by the schedule shall not, except for reasonable cause, be exceeded by the Architect or Owner. With the Owner's approval, the Architect shall adjust the schedule, if necessary, as the Project proceeds until the commencement of construction.

§ 3.1.4 The Architect shall submit information to the Construction Manager and participate in developing and revising the Project schedule as it relates to the Architect's services. The Architect shall review and approve, or take other appropriate action upon, the portion of the Project schedule relating to the performance of the Architect's services.

§ 3.1.5 The Architect shall not be responsible for an Owner's directive or substitution, or for the Owner's acceptance of non-conforming work, made or given without the Architect's written approval.

§ 3.1.6 The Architect shall, in coordination with the Construction Manager, contact governmental authorities required to approve the Construction Documents and entities providing utility services to the Project. The Architect shall respond to applicable design requirements imposed by those authorities and entities. The Owner shall understand design requirements imposed by governmental authorities or utility companies may require additional design fees and possible construction cost changes; and, in such case, the Architect will so advise the Owner at the time any governmental entity notifies the Architect of a requirement necessitating a design change and prior to incurring additional design fees. The Architect will not be entitled to additional compensation for any design changes necessitated by a government entity requirement that the Architect should have been aware of in the exercise of professional skill and care.

§ 3.1.7 The Architect shall assist the Owner and Construction Manager in connection with the Owner's responsibility for filing documents required for the approval of governmental authorities having jurisdiction over the Project.

§ 3.1.8 Prior to the Owner's acceptance of the Construction Manager's Guaranteed Maximum Price proposal, or the Owner's approval of the Construction Manager's Control Estimate, as applicable, the Architect shall consider the Construction Manager's requests for substitutions and, upon written request of the Construction Manager, provide clarification or interpretations pertaining to the Drawings, Specifications, and other documents submitted by the Architect. The Architect and Construction Manager shall include the Owner in communications related to substitution requests, clarifications, and interpretations.

§ 3.2 Review of the Construction Manager's Guaranteed Maximum Price Proposal or Control Estimate

§ 3.2.1 At a time to be mutually agreed upon by the Owner and the Construction Manager, the Construction Manager shall prepare, for review by the Owner and Architect, and for the Owner's acceptance or approval, a Guaranteed Maximum Price proposal or Control Estimate. The Architect shall assist the Owner in reviewing the Construction Manager's proposal or estimate. The Architect's review is not for the purpose of discovering errors, omissions, or inconsistencies; for the assumption of any responsibility for the Construction Manager's proposed means, methods, sequences, techniques, or procedures; or for the verification of any estimates of cost or estimated cost proposals. In the event that the Architect discovers any inconsistencies or inaccuracies in the information presented, the Architect shall promptly notify the Owner and Construction Manager.

§ 3.2.2 Upon authorization by the Owner, and subject to Section 4.2.1.14, the Architect shall update the Drawings, Specifications, and other documents to incorporate the agreed upon assumptions and clarifications contained in the Guaranteed Maximum Price Amendment or Control Estimate.

§ 3.3 Schematic Design Phase Services

§ 3.3.1 The Architect shall review the program, and other information furnished by the Owner and Construction Manager, and shall review laws, codes, and regulations applicable to the Architect's services.

§ 3.3.2 The Architect shall prepare a preliminary evaluation of the Owner's program, schedule, budget for the Cost of the Work, Project site, and other Initial Information, each in terms of the other, to ascertain the requirements of the Project. The Architect shall notify the Owner of (1) any inconsistencies discovered in the information, and (2) other information or consulting services that may be reasonably needed for the Project.

§ 3.3.3 The Architect shall present its preliminary evaluation to the Owner and Construction Manager and shall discuss with the Owner and Construction Manager alternative approaches to design and construction of the Project. The Architect shall reach an understanding with the Owner regarding the requirements of the Project.

§ 3.3.4 Based on the Project requirements agreed upon with the Owner, the Architect shall prepare and present, to the Owner and Construction Manager, for the Owner's written approval, a preliminary design illustrating the scale and relationship of the Project components.

§ 3.3.5 Based on the Owner's written approval of the preliminary design, the Architect shall prepare Schematic Design Documents for Construction Manager's review and the Owner's approval. The Schematic Design Documents shall consist of drawings and other documents including a site plan, if appropriate, and preliminary building plans, sections and elevations; and may include some combination of study models, perspective sketches, or digital representations. Preliminary selections of major building systems and construction materials shall be noted on the drawings or described in writing.

§ 3.3.5.1 The Architect shall consider sustainable design alternatives, such as material choices and building orientation, together with other considerations based on program and aesthetics, in developing a design that is consistent with the Owner's program, schedule and budget for the Cost of the Work. The Owner may obtain more advanced sustainable design services as a Supplemental Service under Section 4.1.

§ 3.3.5.2 The Architect shall consider with the Owner and the Construction Manager the value of alternative materials, building systems and equipment, together with other considerations based on program and aesthetics, in developing a design for the Project that is consistent with the Owner's program, schedule, and budget for the Cost of the Work.

§ 3.3.6 The Architect shall submit the Schematic Design Documents to the Owner and the Construction Manager. The Architect shall meet with the Construction Manager to review the Schematic Design Documents.

§ 3.3.7 Upon receipt of the Construction Manager's review comments and cost estimate at the conclusion of the Schematic Design Phase, the Architect shall take action as required under Section 6.4, and request the Owner's written approval of the Schematic Design Documents. If revisions to the Schematic Design Documents are required to comply with the Owner's budget for the Cost of the Work at the conclusion of the Schematic Design Phase, the Architect shall incorporate the required revisions in the Design Development Phase.

§ 3.3.8 In the further development of the Drawings and Specifications during this and subsequent phases of design, the Architect shall be entitled to rely on the accuracy of the estimates of the Cost of the Work, which are to be provided by the Construction Manager under the Construction Manager's agreement with the Owner.

§ 3.4 Design Development Phase Services

§ 3.4.1 Based on the Owner's written approval of the Schematic Design Documents, and on the Owner's authorization of any adjustments in the Project requirements and the budget for the Cost of the Work, the Architect shall prepare Design Development Documents for the Construction Manager's review and the Owner's approval. The Design Development Documents shall be based upon information provided, and estimates prepared by, the Construction Manager and shall illustrate and describe the development of the approved Schematic Design Documents and shall consist of drawings and other documents including plans, sections, elevations, typical construction details, and diagrammatic layouts of building systems to fix and describe the size and character of the Project as to architectural, civil, structural, mechanical and electrical systems, and other appropriate elements. The Design Development Documents shall also include outline specifications that identify major materials and systems and establish in general their quality levels.

§ 3.4.2 Prior to the conclusion of the Design Development Phase, the Architect shall submit the Design Development Documents to the Owner and the Construction Manager. The Architect shall meet with the Construction Manager to review the Design Development Documents.

§ 3.4.3 Upon receipt of the Construction Manager's information and estimate at the conclusion of the Design Development Phase, the Architect shall take action as required under Sections 6.5 and 6.6 and request the Owner's written approval of the Design Development Documents.

§ 3.5 Construction Documents Phase Services

§ 3.5.1 Based on the Owner's written approval of the Design Development Documents, and on the Owner's authorization of any adjustments in the Project requirements and the budget for the Cost of the Work, the Architect shall prepare Construction Documents for the Construction Manager's review and the Owner's approval. The Construction Documents

shall illustrate and describe the further development of the approved Design Development Documents and shall consist of Drawings and Specifications setting forth in detail the quality levels and performance criteria of materials and systems and other requirements for the construction of the Work. The Owner and Architect acknowledge that, in order to perform the Work, the Construction Manager will provide additional information, including Shop Drawings, Product Data, Samples and other similar submittals, which the Architect shall review in accordance with Section 3.6.4.

§ 3.5.2 The Architect shall incorporate the design requirements of governmental authorities having jurisdiction over the Project into the Construction Documents.

§ 3.5.3 During the development of the Construction Documents, if requested by the Owner, the Architect shall assist the Owner and Construction Manager in the development and preparation of (1) the Conditions of the Contract for Construction (General, Supplementary and other Conditions) and (2) a project manual that includes the Conditions of the Contract for Construction and Specifications, and may include sample forms.

§ 3.5.4 Prior to the conclusion of the Construction Documents Phase, the Architect shall submit the Construction Documents to the Owner and the Construction Manager. The Architect shall meet with the Construction Manager to review the Construction Documents.

§ 3.5.5 Upon receipt of the Construction Manager's information and estimate at the conclusion of the Construction Documents Phase, the Architect shall take action as required under Section 6.7, and request the Owner's approval of the Construction Documents.

§ 3.6 Construction Phase Services

§ 3.6.1 General

§ 3.6.1.1 The Architect shall provide administration of the Contract between the Owner and the Construction Manager as set forth below and in AIA Document A201™–2017, General Conditions of the Contract for Construction as modified by the Owner and Construction Manager. The term "Contractor" as used in A201-2017 shall mean the Construction Manager.

§ 3.6.1.2 Subject to Section 4.2, the Architect's responsibility to provide Construction Phase Services commences upon the Owner's acceptance of the Construction Manager's Guaranteed Maximum Price proposal, the Owner's approval of the Construction Manager's Control Estimate, or by a written agreement between the Owner and Construction Manager which sets forth a description of the Work to be performed by the Construction Manager prior to such acceptance or approval. Subject to Section 4.2, and except as provided in Section 3.6.6.5, the Architect's responsibility to provide Construction Phase Services terminates on the date the Architect issues the final Certificate for Payment.

§ 3.6.1.3 The Architect shall advise and consult with the Owner and Construction Manager during the Construction Phase Services. The Architect shall have authority to act on behalf of the Owner only to the extent provided in this Agreement. The Architect shall not have control over, charge of, or responsibility for the construction means, methods, techniques, sequences or procedures, or for safety precautions and programs in connection with the Work, nor shall the Architect be responsible for the Construction Manager's failure to perform the Work in accordance with the requirements of the Contract Documents. The Architect shall be responsible for the Architect's negligent acts or omissions and those of Architect's consultants and contractors, but shall not have control over or charge of, and shall not be responsible for, acts or omissions of the Construction Manager or of any other persons or entities performing portions of the Work.

§ 3.6.2 Evaluations of the Work

§ 3.6.2.1 The Architect shall visit the site at intervals appropriate to the stage of construction, or as otherwise required in Section 4.2.3, to become generally familiar with the progress and quality of the portion of the Work completed, and to determine, in general, if the Work observed is being performed in a manner indicating that the Work, when fully completed, will be in accordance with the Contract Documents. However, the Architect shall not be required to make exhaustive or continuous on-site inspections to check the quality or quantity of the Work. On the basis of the site visits, the Architect shall keep the Owner reasonably informed about the progress and quality of the portion of the Work completed, and promptly report to the Owner (1) known deviations from the Contract Documents, (2) known deviations from the most recent construction schedule submitted by the Construction Manager, and (3) defects and deficiencies observed in the Work.

§ 3.6.2.2 The Architect has the authority to reject Work that does not conform to the Contract Documents. Whenever the Architect considers it necessary or advisable, the Architect shall have the authority to require inspection or testing of the Work in accordance with the provisions of the Contract Documents, whether or not the Work is fabricated, installed or completed. However, neither this authority of the Architect nor a decision made in good faith either to exercise or not to exercise such authority shall give rise to a duty or responsibility of the Architect to the Construction Manager, Subcontractors, suppliers, their agents or employees, or other persons or entities performing portions of the Work.

§ 3.6.2.3 The Architect shall interpret and decide matters concerning performance under, and requirements of, the Contract Documents on written request of either the Owner or Construction Manager. The Architect's response to such requests shall be made in writing within any time limits agreed upon or otherwise with reasonable promptness.

§ 3.6.2.4 Interpretations and decisions of the Architect shall be consistent with the intent of, and reasonably inferable from, the Contract Documents and shall be in writing or in the form of drawings. When making such interpretations and decisions, the Architect shall endeavor to secure faithful performance by both Owner and Construction Manager. The Architect's decisions on matters relating to aesthetic effect shall be final if consistent with the intent expressed in the Contract Documents.

§ 3.6.2.5 Unless the Owner and Construction Manager designate another person to serve as an Initial Decision Maker, as that term is defined in AIA Document A201–2017, the Architect shall render initial decisions on Claims between the Owner and Construction Manager as provided in the Contract Documents.

§ 3.6.3 Certificates for Payment to Construction Manager

§ 3.6.3.1 The Architect shall review and certify the amounts due the Construction Manager and shall issue certificates in such amounts. The Architect's certification for payment shall constitute a representation to the Owner, based on the Architect's evaluation of the Work as provided in Section 3.6.2 and on the data comprising the Construction Manager's Application for Payment, that, to the best of the Architect's knowledge, information and belief, the Work has progressed to the point indicated, the quality of the Work is in accordance with the Contract Documents, and that the Construction Manager is entitled to payment in the amount certified. The foregoing representations are subject to (1) an evaluation of the Work for conformance with the Contract Documents upon Substantial Completion, (2) results of subsequent tests and inspections, (3) correction of minor deviations from the Contract Documents prior to completion, and (4) specific qualifications expressed by the Architect.

§ 3.6.3.2 The issuance of a Certificate for Payment shall not be a representation that the Architect has (1) made exhaustive or continuous on-site inspections to check the quality or quantity of the Work, (2) reviewed construction means, methods, techniques, sequences or procedures, (3) reviewed copies of requisitions received from Subcontractors and suppliers and other data requested by the Owner to substantiate the Construction Manager's right to payment, or (4) ascertained how or for what purpose the Construction Manager has used money previously paid on account of the Contract Sum.

§ 3.6.3.3 The Architect shall maintain a record of the Applications and Certificates for Payment.

§ 3.6.4 Submittals

§ 3.6.4.1 The Architect shall review the Construction Manager's submittal schedule and shall not unreasonably delay or withhold approval of the schedule. The Architect's action in reviewing submittals shall be taken in accordance with the approved submittal schedule or, in the absence of an approved submittal schedule, with reasonable promptness while allowing sufficient time, in the Architect's professional judgment, to permit adequate review.

§ 3.6.4.2 The Architect shall review and approve, or take other appropriate action upon, the Construction Manager's submittals such as Shop Drawings, Product Data and Samples, but only for the limited purpose of checking for conformance with information given and the design concept expressed in the Contract Documents. Review of such submittals is not for the purpose of determining the accuracy and completeness of other information such as dimensions, quantities, and installation or performance of equipment or systems, which are the Construction Manager's responsibility. The Architect's review shall not constitute approval of safety precautions or construction means, methods, techniques, sequences or procedures. The Architect's approval of a specific item shall not indicate approval of an assembly of which the item is a component.

§ 3.6.4.3 If the Contract Documents specifically require the Construction Manager to provide professional design services or certifications by a design professional related to systems, materials, or equipment, the Architect shall specify the

appropriate performance and design criteria that such services must satisfy. The Architect shall review and take appropriate action on Shop Drawings and other submittals related to the Work designed or certified by the Construction Manager's design professional, provided the submittals bear such professional's seal and signature when submitted to the Architect. The Architect's review shall be for the limited purpose of checking for conformance with information given and the design concept expressed in the Contract Documents. The Architect shall be entitled to rely upon, and shall not be responsible for, the adequacy and accuracy of the services, certifications, and approvals performed or provided by such design professionals.

§ 3.6.4.4 Subject to Section 4.2, the Architect shall review and respond to requests for information about the Contract Documents. The Architect shall set forth, in the Contract Documents, the requirements for requests for information. Requests for information shall include, at a minimum, a detailed written statement that indicates the specific Drawings or Specifications in need of clarification and the nature of the clarification requested. The Architect's response to such requests shall be made in writing within any time limits agreed upon, or otherwise with reasonable promptness. If appropriate, the Architect shall prepare and issue supplemental Drawings and Specifications in response to the requests for information.

§ 3.6.4.5 The Architect shall maintain a record of submittals and copies of submittals supplied by the Construction Manager in accordance with the requirements of the Contract Documents.

§ 3.6.5 Changes in the Work

§ 3.6.5.1 The Architect may order minor changes in the Work that are consistent with the intent of the Contract Documents and do not involve an adjustment in the Contract Sum or an extension of the Contract Time; and in such case, the Architect will notify the Owner of its intent to order the minor change. Subject to Section 4.2, the Architect shall prepare Change Orders and Construction Change Directives for the Owner's approval and execution in accordance with the Contract Documents. The Architect will not be entitled to any additional compensation for work completing any Change Order necessitated by the Architect's negligent acts or omissions, or those of its consultants or contractors.

§ 3.6.5.2 The Architect shall maintain records relative to changes in the Work.

§ 3.6.6 Project Completion

§ 3.6.6.1 The Architect shall:

- .1 conduct inspections to determine the date or dates of Substantial Completion and the date of final completion;
- .2 issue Certificates of Substantial Completion;
- .3 forward to the Owner, for the Owner's review and records, written warranties and related documents required by the Contract Documents and received from the Construction Manager; and
- .4 issue a final Certificate for Payment based upon a final inspection indicating that, to the best of the Architect's knowledge, information, and belief, the Work complies with the requirements of the Contract Documents.

§ 3.6.6.2 The Architect's inspections shall be conducted with the Owner to (1) check conformance of the Work with the requirements of the Contract Documents and (2) verify the accuracy and completeness of the list submitted by the Construction Manager of Work to be completed or corrected.

§ 3.6.6.3 When Substantial Completion has been achieved, the Architect shall inform the Owner about the balance of the Contract Sum remaining to be paid the Construction Manager, including the amount to be retained from the Contract Sum, if any, for final completion or correction of the Work.

§ 3.6.6.4 The Architect shall forward to the Owner the following information received from the Construction Manager: (1) consent of surety or sureties, if any, to reduction in or partial release of retainage or the making of final payment; (2) affidavits, receipts, releases and waivers of liens, or bonds indemnifying the Owner against liens; and (3) any other documentation required of the Construction Manager under the Contract Documents.

§ 3.6.6.5 Upon request of the Owner, and prior to the expiration of one year from the date of Substantial Completion, the Architect shall, without additional compensation, conduct a meeting with the Owner to review the facility operations and performance.

ARTICLE 4 SUPPLEMENTAL AND ADDITIONAL SERVICES

§ 4.1 Supplemental Services

§ 4.1.1 The services listed below, **except those noted to be the responsibility of the Architect**, are not included in Basic Services but may be required for the Project. The Architect shall provide the listed Supplemental Services only if specifically designated in the table below as the Architect’s responsibility, and the Owner shall compensate the Architect as provided in Section 11.2. The Architect will notify the Owner in writing if a Supplemental Service is recommended or necessary for the completion of the Project and will provide such Supplemental Service only upon the prior written authorization of the Owner. Unless otherwise specifically addressed in this Agreement, if neither the Owner nor the Architect is designated, the parties agree that the listed Supplemental Service is not being provided for the Project. *(Designate the Architect’s Supplemental Services and the Owner’s Supplemental Services required for the Project by indicating whether the Architect or Owner shall be responsible for providing the identified Supplemental Service. Insert a description of the Supplemental Services in Section 4.1.2 below or attach the description of services as an exhibit to this Agreement.)*

Supplemental Services	Responsibility <i>(Architect, Owner, or not provided)</i>
§ 4.1.1.1 Assistance with Selection of Construction Manager	Not Provided
§ 4.1.1.2 Programming	Architect as Basic Service
§ 4.1.1.3 Multiple Preliminary Designs	Architect as Basic Service
§ 4.1.1.4 Measured drawings	Architect as Basic Service
§ 4.1.1.5 Existing facilities surveys	Architect as Basic Service
§ 4.1.1.6 Site evaluation and planning	Architect as Basic Service
§ 4.1.1.7 Building Information Model management responsibilities	Not Provided
§ 4.1.1.8 Development of Building Information Models for post construction use	Not Provided
§ 4.1.1.9 Civil engineering	Architect as Basic Service
§ 4.1.1.10 Landscape design	Not Provided
§ 4.1.1.11 Architectural interior design	Architect as Basic Service
§ 4.1.1.12 Value analysis	Not Provided
§ 4.1.1.13 Cost estimating	Architect as Basic Service
§ 4.1.1.14 On-site project representation	Not Provided
§ 4.1.1.15 Conformed documents for construction	Architect as Basic Service
§ 4.1.1.16 As-designed record drawings	Architect as Basic Service
§ 4.1.1.17 As-constructed record drawings	Not Provided
§ 4.1.1.18 Post-occupancy evaluation	Not Provided
§ 4.1.1.19 Facility support services	Not Provided
§ 4.1.1.20 Tenant-related services	Not Provided
§ 4.1.1.21 Architect’s coordination of the Owner’s consultants	Architect as Basic Service
§ 4.1.1.22 Telecommunications/data design	Architect as Basic Service
§ 4.1.1.23 Security evaluation and planning	Architect as Basic Service
§ 4.1.1.24 Code Minimum Commissioning	Architect as Basic Service
§ 4.1.1.25 Sustainable Project Services pursuant to Section 4.1.3	Not Provided
§ 4.1.1.26 Historic preservation	Not Provided
§ 4.1.1.27 Furniture, furnishings, and equipment design	Not Provided
§ 4.1.1.28 Other services provided by specialty Consultants	Not Provided
§ 4.1.1.29 Other Supplemental Services	Not Provided

Init.

§ 4.1.2 Description of Supplemental Services

§ 4.1.2.1 A description of each Supplemental Service identified in Section 4.1.1 as the Architect's responsibility is provided below.

(Describe in detail the Architect's Supplemental Services identified in Section 4.1.1 or, if set forth in an exhibit, identify the exhibit. The AIA publishes a number of Standard Form of Architect's Services documents that can be included as an exhibit to describe the Architect's Supplemental Services.)

N/A

§ 4.1.2.2 A description of each Supplemental Service identified in Section 4.1.1 as the Owner's responsibility is provided below.

(Describe in detail the Owner's Supplemental Services identified in Section 4.1.1 or, if set forth in an exhibit, identify the exhibit.)

N/A

§ 4.1.3 If the Owner identified a Sustainable Objective in Article 1, the Architect shall provide, as a Supplemental Service, the Sustainability Services required in AIA Document E234™–2019, Sustainable Projects Exhibit, Construction Manager as Constructor Edition, attached to this Agreement. The Owner shall compensate the Architect as provided in Section 11.2.

§ 4.2 Architect's Additional Services

The Architect may provide Additional Services after execution of this Agreement without invalidating the Agreement. Except for services required due to the fault of the Architect or its consultants or contractors, any Additional Services provided in accordance with this Section 4.2 shall entitle the Architect to compensation pursuant to Section 11.3 and an appropriate adjustment in the Architect's schedule.

§ 4.2.1 Upon recognizing the need to perform the following Additional Services, the Architect shall notify the Owner with reasonable promptness and explain the facts and circumstances giving rise to the need. The Architect shall not proceed to provide the following Additional Services until the Architect receives the Owner's written authorization:

- .1 Services necessitated by a change in the Initial Information, previous instructions or recommendations given by the Construction Manager or the Owner, approvals given by the Owner, or a material change in the Project including size, quality, complexity, the Owner's schedule or budget for Cost of the Work, or bid packages in addition to those listed in Section 1.1.6;
- .2 Making revisions in Drawings, Specifications, or other documents (as required pursuant to Section 6.7), when such revisions are required because the Construction Manager's estimate of the Cost of the Work, Guaranteed Maximum Price proposal, or Control Estimate exceeds the Owner's budget, except where such excess is due to changes initiated by the Architect in scope, capacities of basic systems, or the kinds and quality of materials, finishes, or equipment. or due to the fault of the Architect or Architect's consultants and contractors;
- .3 Services necessitated by the enactment or revision of codes, laws, or regulations, including changing or editing previously prepared Instruments of Service;
- .4 Changing or editing previously prepared Instruments of Service necessitated by official interpretations of applicable codes, laws or regulations that are either (a) contrary to specific interpretations by the applicable authorities having jurisdiction made prior to the issuance of the building permit, or (b) contrary to requirements of the Instruments of Service when those Instruments of Service were prepared in accordance with the applicable standard of care;
- .5 Services necessitated by decisions of the Owner or Construction Manager not rendered in a timely manner or any other failure of performance on the part of the Owner or the Owner's consultants or contractors;
- .6 Preparing digital models or other design documentation for transmission to the Owner's consultants and contractors, or to other Owner- authorized recipients;
- .7 Preparation of design and documentation for alternate bid or proposal requests proposed by the Owner or Construction Manager which requires design changes;
- .8 Preparation for, and attendance at, a public presentation (other than at Owner's public presentations,, meeting (other than meetings with Owner) or hearing;
- .9 Preparation for, and attendance at, a dispute resolution proceeding or legal proceeding, except where the Architect is party thereto;
- .10 Consultation concerning replacement of Work resulting from fire or other cause during construction; or
- .11 Assistance to the Initial Decision Maker, if other than the Architect;

- .12 Services necessitated by replacement of the Construction Manager or conversion of the Construction Manager as constructor project delivery method to an alternative project delivery method;
- .13 Services necessitated by the Owner's delay in engaging the Construction Manager;
- .14 Making revisions to the Drawings, Specifications, and other documents resulting from agreed-upon assumptions and clarifications included in the Guaranteed Maximum Price Amendment or Control Estimate; and
- .15 Making revisions to the Drawings, Specifications, and other documents resulting from substitutions included in the Guaranteed Maximum Price Amendment or Control Estimate.

§ 4.2.2 To avoid delay in the Construction Phase, the Architect shall provide the following Additional Services, notify the Owner with reasonable promptness, and explain the facts and circumstances giving rise to the need. If, upon receipt of the Architect's notice, the Owner determines that all or parts of the services are not required, the Owner shall give prompt written notice to the Architect of the Owner's determination. The Owner shall compensate the Architect for the services provided prior to the Architect's receipt of the Owner's notice:

- .1 Reviewing a Construction Manager's submittal out of sequence from the submittal schedule approved by the Architect;
- .2 Responding to the Construction Manager's requests for information that are not prepared in accordance with the Contract Documents or where such information is available to the Construction Manager from a careful study and comparison of the Contract Documents, field conditions, other Owner-provided information, Construction Manager-prepared coordination drawings, or prior Project correspondence or documentation;
- .3 Preparing Change Orders, and Construction Change Directives that require substantial evaluation of the Construction Manager's proposals and supporting data, or the preparation or revision of Instruments of Service;
- .4 Evaluating an extensive number of Claims as the Initial Decision Maker; or
- .5 Evaluating substitutions proposed by the Owner or Construction Manager and making subsequent revisions to Instruments of Service resulting therefrom.

§ 4.2.3 The Architect shall provide Construction Phase Services exceeding the limits set forth below as Additional Services. When the limits below are reached, the Architect shall notify the Owner:

- .1 Two (2) reviews of each Shop Drawing, Product Data item, sample and similar submittals of the Construction Manager
- .2 As often as necessary due to the stage and status of Work, but not less than Two (2) visits to the site per month by the Architect during construction
- .3 Two (2) inspections for any portion of the Work to determine whether such portion of the Work is substantially complete in accordance with the requirements of the Contract Documents
- .4 Two (2) inspections for any portion of the Work to determine final completion

§ 4.2.4 Except for services required under Section 3.6.6.5 and those services that do not exceed the limits set forth in Section 4.2.3, Construction Phase Services provided more than 60 days after (1) the date of Substantial Completion of the Work or (2) the initial date of Substantial Completion identified in the agreement between the Owner and Contractor, whichever is earlier, shall be compensated as Additional Services to the extent the Architect incurs additional cost in providing those Construction Phase Services.

§ 4.2.5 If the services covered by this Agreement have not been completed within twenty-four (24) months of the date of this Agreement, through no fault of the Architect, extension of the Architect's services beyond that time shall be compensated as Additional Services.

ARTICLE 5 OWNER'S RESPONSIBILITIES

§ 5.1 Unless otherwise provided for under this Agreement, the Owner shall provide information in a timely manner regarding requirements for and limitations on the Project, including a written program which shall set forth the Owner's objectives; schedule; constraints and criteria, including space requirements and relationships; flexibility; expandability; special equipment; systems; and site requirements.

§ 5.2 The Owner shall retain a Construction Manager to provide services, duties, and responsibilities as described in the agreement selected in Section 1.1.5.

§ 5.3 The Owner shall establish the Owner's budget for the Project, including (1) the budget for the Cost of the Work as defined in Section 6.1; (2) the Owner's other costs; and, (3) reasonable contingencies related to all of these costs. The Owner shall update the Owner's budget for the Project as necessary throughout the duration of the Project until final completion. If the Owner significantly increases or decreases the Owner's budget for the Cost of the Work, the Owner shall notify the Architect and Construction Manager. The Owner and the Architect, in consultation with the Construction Manager, shall thereafter agree to a corresponding change in the Project's scope and quality.

§ 5.3.1 The Owner acknowledges that accelerated, phased or fast-track scheduling provides a benefit, but also carries with it associated risks. Such risks include the Owner incurring costs for the Architect to coordinate and redesign portions of the Project affected by procuring or installing elements of the Project prior to the completion of all relevant Construction Documents, and costs for the Construction Manager to remove and replace previously installed Work. If the Owner selects accelerated, phased or fast-track scheduling, the Owner agrees to include in the budget for the Project sufficient contingencies to cover such costs.

§ 5.4 The Owner shall identify a representative authorized to act on the Owner's behalf with respect to the Project. The Owner shall render decisions and approve the Architect's submittals in a timely manner in order to avoid unreasonable delay in the orderly and sequential progress of the Architect's services.

§ 5.5 If necessary for the proper completion of the Project, the Owner shall furnish surveys to describe physical characteristics, legal limitations and utility locations for the site of the Project, and a written legal description of the site. The surveys and legal information shall include, as applicable, grades and lines of streets, alleys, pavements and adjoining property and structures; designated wetlands; adjacent drainage; rights-of-way, restrictions, easements, encroachments, zoning, deed restrictions, boundaries and contours of the site; locations, dimensions, and other necessary data with respect to existing buildings, other improvements and trees; and information concerning available utility services and lines, both public and private, above and below grade, including inverts and depths. All the information on the survey shall be referenced to a Project benchmark.

§ 5.6 If necessary for the proper completion of the Project, the Owner shall furnish services of geotechnical engineers, which may include test borings, test pits, determinations of soil bearing values, percolation tests, evaluations of hazardous materials, seismic evaluation, ground corrosion tests and resistivity tests, including necessary operations for anticipating subsoil conditions, with written reports and appropriate recommendations.

§ 5.7.1 The Architect may assist the Owner in soliciting services for surveys, geotechnical and other tests. It shall be understood the responsibility of the services is that of the Owner, even if it is paid as a reimbursable to the Architect.

§ 5.7 The Owner shall provide the Supplemental Services designated as the Owner's responsibility in Section 4.1.1.

§ 5.8 If the Owner identified a Sustainable Objective in Article 1, the Owner shall fulfill its responsibilities as required in AIA Document E234™-2019, Sustainable Projects Exhibit, Construction Manager as Constructor Edition, attached to this Agreement.

§ 5.9 The Owner shall coordinate the services of its own consultants with those services provided by the Architect. Upon the Architect's request, the Owner shall furnish copies of the scope of services in the contracts between the Owner and the Owner's consultants. The Owner shall furnish the services of consultants other than those designated as the responsibility of the Architect in this Agreement, or authorize the Architect to furnish them as an Additional Service, when the Architect requests such services and demonstrates that they are reasonably required by the scope of the Project. The Owner shall require that its consultants and contractors maintain insurance, including professional liability insurance, as appropriate to the services or work provided.

§ 5.10 If necessary for proper completion of the Project, the Owner shall furnish tests, inspections and reports required by law or the Contract Documents, such as structural, mechanical, and chemical tests, tests for air and water pollution, and tests for hazardous materials.

§ 5.11 The Owner shall furnish all legal, insurance and accounting services, including auditing services, that may be reasonably necessary at any time for the Project to meet the Owner's needs and interests.

§ 5.12 The Owner shall provide prompt written notice to the Architect and Construction Manager if the Owner becomes aware of any fault or defect in the Project, including errors, omissions or inconsistencies in the Architect's Instruments of Service.

§ 5.13 The Owner shall include the Architect in all communications with the Construction Manager that relate to or affect the Architect's services or professional responsibilities. The Owner shall promptly notify the Architect of the substance of any direct communications between the Owner and the Construction Manager otherwise relating to the Project. Communications by and with the Architect's consultants shall be through the Architect.

§ 5.14 The Owner shall coordinate the Architect's duties and responsibilities set forth in the Agreement between the Owner and the Construction Manager with the Architect's services set forth in this Agreement. The Owner shall provide the Architect a copy of the executed agreement between the Owner and Construction Manager, including the General Conditions of the Contract for Construction.

§ 5.15 The Owner shall provide the Architect access to the Project site prior to commencement of the Work and shall obligate the Construction Manager to provide the Architect access to the Work wherever it is in preparation or progress.

§ 5.16 Within 15 days after receipt of a written request from the Architect, the Owner shall furnish the requested information as necessary and relevant for the Architect to evaluate, give notice of, or enforce lien rights.

ARTICLE 6 COST OF THE WORK

§ 6.1 For purposes of this Agreement, the Cost of the Work shall be the total cost to the Owner to construct all elements of the Project designed or specified by the Architect and shall include the Construction Manager's general conditions costs, overhead, and profit. The Cost of the Work also includes the reasonable value of labor, materials, and equipment, donated to, or otherwise furnished by, the Owner. The Cost of the Work does not include the compensation of the Architect; and the Architect's consultants and contractors; the compensation of the Construction Manager for Preconstruction Phase services; the costs of the land, rights-of-way, financing, or contingencies for changes in the Work; or other costs that are the responsibility of the Owner.

§ 6.2 The Owner's budget for the Cost of the Work is provided in the Initial Information, and shall be adjusted throughout the Project as required under Sections 5.3 and 6.4. Evaluations of the Owner's budget for the Cost of the Work represent the Architect's judgment as a design professional.

§ 6.3 The Owner shall require the Construction Manager to include appropriate contingencies for design, bidding or negotiating, price escalation, and market conditions in estimates of the Cost of the Work. The Architect shall be entitled to rely on the accuracy and completeness of estimates of the Cost of the Work the Construction Manager prepares as the Architect progresses with its Basic Services. The Architect shall prepare, as an Additional Service, revisions to the Drawings, Specifications or other documents required due to the Construction Manager's inaccuracies or incompleteness in preparing cost estimates, or due to market conditions the Architect could not reasonably anticipate. The Architect may review the Construction Manager's estimates solely for the Architect's guidance in completion of its services, however, the Architect shall report to the Owner any material inaccuracies and inconsistencies noted during any such review.

§ 6.3.1 If the Architect is providing cost estimating services as a Supplemental Service, and a discrepancy exists between the Construction Manager's cost estimates and the Architect's cost estimates, the Architect and the Construction Manager shall work together to reconcile the cost estimates.

§ 6.4 If, prior to the conclusion of the Design Development Phase, the Construction Manager's estimate of the Cost of the Work exceeds the Owner's budget for the Cost of the Work, the Architect, in consultation with the Construction Manager, shall make appropriate recommendations to the Owner to adjust the Project's size, quality or budget for the Cost of the Work, and the Owner shall cooperate with the Architect in making such adjustments.

§ 6.5 If the Construction Manager's estimate of the Cost of the Work at the conclusion of the Design Development Phase exceeds the Owner's budget for the Cost of the Work, the Owner shall

- .1 give written approval of an increase in the budget for the Cost of the Work;

- .2 terminate in accordance with Section 9.5;
- .3 in consultation with the Architect and Construction Manager, revise the Project program, scope, or quality as required to reduce the Cost of the Work; or
- .4 implement any other mutually acceptable alternative.

§ 6.6 If the Owner chooses to proceed under Section 6.5.3, as an Additional Service the Architect shall incorporate the revisions in the Construction Documents Phase as necessary to comply with the Owner's budget for the Cost of the Work at the conclusion of the Design Development Phase Services, or the budget as adjusted under Section 6.5.1. The Architect's revisions in the Construction Documents Phase shall be the limit of the Architect's responsibility under this Article 6.

§ 6.7 After incorporation of modifications under Section 6.6, the Architect shall, as an Additional Service, make any required revisions to the Drawings, Specifications or other documents necessitated by the Construction Manager's subsequent cost estimates, the Guaranteed Maximum Price proposal, or Control Estimate that exceed the Owner's budget for the Cost of the Work, except when the excess is due to changes initiated by the Architect in scope, basic systems, or the kinds and quality of materials, finishes or equipment.

ARTICLE 7 COPYRIGHTS AND LICENSES

§ 7.1 The Architect and the Owner warrant that in transmitting Instruments of Service, or any other information, the transmitting party is the copyright owner of such information or has permission from the copyright owner to transmit such information for its use on the Project.

§ 7.2 The Architect and the Architect's consultants shall be deemed the authors and owners of their respective Instruments of Service, including the Drawings and Specifications, and shall retain all common law, statutory and other reserved rights, including copyrights. Submission or distribution of Instruments of Service to meet official regulatory requirements or for similar purposes in connection with the Project is not to be construed as publication in derogation of the reserved rights of the Architect and the Architect's consultants.

§ 7.3 The Architect grants to the Owner a nonexclusive license to use the Architect's Instruments of Service solely and exclusively for purposes of constructing, using, maintaining, altering and adding to the Project, provided that the Owner substantially performs its obligations under this Agreement, including prompt payment of all sums due, pursuant to Article 9 and Article 11. The Architect shall obtain similar nonexclusive licenses from the Architect's consultants consistent with this Agreement. The license granted under this section permits the Owner to authorize the Construction Manager, Subcontractors, Sub-subcontractors, and suppliers, as well as the Owner's consultants and separate contractors, to reproduce applicable portions of the Instruments of Service, subject to any protocols established pursuant to Section 1.3, solely and exclusively for use in performing services or construction for the Project. If the Architect rightfully terminates this Agreement for cause as provided in Section 9.4, the license granted in this Section 7.3 shall terminate.

§ 7.3.1 In the event the Owner uses the Instruments of Service without retaining the authors of the Instruments of Service, the Owner releases the Architect and Architect's consultant(s) from all claims and causes of action arising from such uses. The Owner, to the extent permitted by law, further agrees to indemnify and hold harmless the Architect and its consultants from all costs and expenses, including the cost of defense, related to claims and causes of action asserted by any third person or entity to the extent such costs and expenses arise from the Owner's use of the Instruments of Service under this Section 7.3.1. The terms of this Section 7.3.1 shall not apply if the Owner rightfully terminates this Agreement for cause under Section 9.4.

§ 7.4 Except for the licenses granted in this Article 7, no other license or right shall be deemed granted or implied under this Agreement. The Owner shall not assign, delegate, sublicense, pledge or otherwise transfer any license granted herein to another party without the prior written agreement of the Architect. Any unauthorized use of the Instruments of Service shall be at the Owner's sole risk and without liability to the Architect and the Architect's consultants.

§ 7.5 Except as otherwise stated in Section 7.3, the provisions of this Article 7 shall survive the termination of this Agreement.

ARTICLE 8 CLAIMS AND DISPUTES

§ 8.1 General

(Paragraphs deleted)

§ 8.1.3 The Architect shall indemnify and hold the Owner and the Owner's board members, officers and employees harmless from and against damages, losses, liabilities, judgments and cost (including reasonable attorney's fees and costs) arising from claims, causes of action and suits by third parties, including reasonable attorneys' fees and expenses recoverable under applicable law, but only to the extent they are caused by the negligent acts or omissions or willful misconduct of the Architect, its employees and its consultants in the performance of professional services under this Agreement. The Architect's obligation to indemnify and hold the Owner and the Owner's officers and employees harmless does not include a duty to defend.

(Paragraph deleted)

§ 8.2 Mediation

§ 8.2.1 Any claim, dispute, or other matter in question arising out of or related to this Agreement shall be subject to mediation as a condition precedent to binding dispute resolution. If such matter relates to or is the subject of a lien arising out of the Architect's services, the Architect may proceed in accordance with applicable law to comply with the lien notice or filing deadlines prior to resolution of the matter by mediation or by binding dispute resolution.

§ 8.2.2 The Owner and Architect shall endeavor to resolve claims, disputes and other matters in question between them by mediation, which, unless the parties mutually agree otherwise, shall be administered by the American Arbitration Association in accordance with its Construction Industry Mediation Procedures in effect on the date of this Agreement. A request for mediation shall be made in writing, delivered to the other party to this Agreement, and filed with the person or entity administering the mediation. The request may be made concurrently with the filing of a complaint or other appropriate demand for binding dispute resolution but, in such event, mediation shall proceed in advance of binding dispute resolution proceedings, which shall be stayed pending mediation for a period of 60 days from the date of filing, unless stayed for a longer period by agreement of the parties or court order. If an arbitration proceeding is stayed pursuant to this section, the parties may nonetheless proceed to the selection of the arbitrator(s) and agree upon a schedule for later proceedings.

§ 8.2.3 The parties shall share the mediator's fee and any filing fees equally. The mediation shall be held in the place where the Project is located, unless another location is mutually agreed upon. Agreements reached in mediation shall be enforceable as settlement agreements in any court having jurisdiction thereof.

§ 8.2.4 If the parties do not resolve a dispute through mediation pursuant to this Section 8.2, the method of binding dispute resolution shall be the following:

(Paragraph deleted)

Litigation in a court of competent jurisdiction

Other: *(Specify)*

If the Owner and Architect do not select a method of binding dispute resolution, or do not subsequently agree in writing to a binding dispute resolution method other than litigation, the dispute will be resolved in a court of competent jurisdiction.

§ 8.3 Arbitration – N/A

(Paragraphs deleted)

§ 8.3.4 Consolidation or Joinder – N/A

(Paragraphs deleted)

§ 8.4 The provisions of this Article 8 shall survive the termination of this Agreement.

ARTICLE 9 TERMINATION OR SUSPENSION

§ 9.1 If the Owner fails to make payments to the Architect in accordance with this Agreement, such failure shall be considered substantial nonperformance and cause for termination or, at the Architect's option, cause for suspension of performance of services under this Agreement. If the Architect elects to suspend services, the Architect shall give seven days' written notice to the Owner before suspending services. In the event of a suspension of services, the Architect shall have no liability to the Owner for delay or damage caused the Owner because of such suspension of services. Before

resuming services, the Owner shall pay the Architect all sums due prior to suspension and any expenses incurred in the interruption and resumption of the Architect's services. The Architect's fees for the remaining services and the time schedules shall be equitably adjusted.

§ 9.2 If the Owner suspends the Project, the Architect shall be compensated for services performed prior to notice of such suspension. When the Project is resumed, the Architect shall be compensated for expenses incurred in the interruption and resumption of the Architect's services. The Architect's fees for the remaining services and the time schedules shall be equitably adjusted.

§ 9.3 If the Owner suspends the Project for more than 120 cumulative days for reasons other than the fault of the Architect, the Architect may terminate this Agreement by giving not less than seven days' written notice.

§ 9.4 Either party may terminate this Agreement upon not less than seven days' written notice should the other party fail substantially to perform in accordance with the terms of this Agreement through no fault of the party initiating the termination.

§ 9.5 The Owner may terminate this Agreement upon not less than seven days' written notice to the Architect for the Owner's convenience and without cause.

§ 9.6 If the Owner terminates this Agreement for its convenience pursuant to Section 9.5, or the Architect terminates this Agreement pursuant to Section 9.3, the Owner shall compensate the Architect for services performed prior to termination, Reimbursable Expenses incurred, and costs attributable to termination, including the costs attributable to the Architect's termination of consultant agreements.

§ 9.7 In addition to any amounts paid under Section 9.6, if the Owner terminates this Agreement for its convenience pursuant to Section 9.5, or the Architect terminates this Agreement pursuant to Section 9.3, the Owner shall pay to the Architect the following fees:

(Set forth below the amount of any termination or licensing fee, or the method for determining any termination or licensing fee.)

(Paragraphs deleted)

1 Licensing Fee if the Owner intends to continue using the Architect's Instruments of Service:

To be determined by mutual agreement

§ 9.8 Except as otherwise expressly provided herein, this Agreement shall terminate one year from the date of Substantial Completion.

§ 9.9 The Owner's rights to use the Architect's Instruments of Service in the event of a termination of this Agreement are set forth in Article 7 and Section 9.7.

ARTICLE 10 MISCELLANEOUS PROVISIONS

§ 10.1 This Agreement shall be governed by the law of the State of Illinois.

§ 10.2 Terms in this Agreement shall have the same meaning as those in AIA Document A201–2017, General Conditions of the Contract for Construction, except as modified in this Agreement. The term "Contractor" as used in A201–2017 shall mean the Construction Manager.

§ 10.3 The Owner and Architect, respectively, bind themselves, their agents, successors, assigns, and legal representatives to this Agreement. Neither the Owner nor the Architect shall assign this Agreement without the written consent of the other, except that the Owner may assign this Agreement to a lender providing financing for the Project if the lender agrees to assume the Owner's rights and obligations under this Agreement, including any payments due to the Architect by the Owner prior to the assignment.

§ 10.4 If the Owner requests the Architect to execute certificates, the proposed language of such certificates shall be submitted to the Architect for review at least 14 days prior to the requested dates of execution. If the Owner requests the Architect to execute consents reasonably required to facilitate assignment to a lender, the Architect shall execute all such

consents that are consistent with this Agreement, provided the proposed consent is submitted to the Architect for review at least 14 days prior to execution. The Architect shall not be required to execute certificates or consents that would require knowledge, services, or responsibilities beyond the scope of this Agreement.

§ 10.5 Nothing contained in this Agreement shall create a contractual relationship with, or a cause of action in favor of, a third party against either the Owner or Architect.

§ 10.6 Unless otherwise required in this Agreement, the Architect shall have no responsibility for the discovery, presence, handling, removal or disposal of, or exposure of persons to, hazardous materials or toxic substances in any form at the Project site.

§ 10.7 The Architect shall have the right to include photographic or artistic representations of the design of the Project among the Architect's promotional and professional materials. The Architect shall be given reasonable access to the completed Project to make such representations. However, the Architect's materials shall not include images of the Owner's students or the Owner's confidential or proprietary information if the Owner has previously advised the Architect in writing of the specific information considered by the Owner to be confidential or proprietary. The Owner shall provide professional credit for the Architect in the Owner's promotional materials for the Project. This Section 10.7 shall survive the termination of this Agreement unless the Owner terminates this Agreement for cause pursuant to Section 9.4.

§ 10.8 If the Architect or Owner receives information specifically designated as "confidential" or "business proprietary," the receiving party shall keep such information strictly confidential and shall not disclose it to any other person except as set forth in Section 10.8.1. This Section 10.8 shall survive the termination of this Agreement.

§ 10.8.1 The receiving party may disclose "confidential" or "business proprietary" information after 7 days' notice to the other party, when required by law, arbitrator's order, or court order, including a subpoena or other form of compulsory legal process issued by a court or governmental entity, or to the extent such information is reasonably necessary for the receiving party to defend itself in any dispute. The receiving party may also disclose such information to its employees, consultants, or contractors in order to perform services or work solely and exclusively for the Project, provided those employees, consultants and contractors are subject to the restrictions on the disclosure and use of such information as set forth in this Section 10.8. It is understood and agreed that this Agreement and any invoices submitted for payment, and any records related to payment of invoices will not be considered "confidential;" or "business proprietary" information.

§ 10.9 The invalidity of any provision of the Agreement shall not invalidate the Agreement or its remaining provisions. If it is determined that any provision of the Agreement violates any law, or is otherwise invalid or unenforceable, then that provision shall be revised to the extent necessary to make that provision legal and enforceable. In such case the Agreement shall be construed, to the fullest extent permitted by law, to give effect to the parties' intentions and purposes in executing the Agreement.

ARTICLE 11 COMPENSATION

§ 11.1 For the Architect's Basic Services described under Article 3, the Owner shall compensate the Architect as follows:

(Paragraphs deleted)

Compensation shall be based on a fixed fee for the project at the completion of Design Development Phase. The fixed fee will be based on the approved Construction Manager's estimated Cost of the Work times 7.5%.

§ 11.2 For the Architect's Supplemental Services designated in Section 4.1.1 and for any Sustainability Services required pursuant to Section 4.1.3, the Owner shall compensate the Architect as follows:

(Insert amount of, or basis for, compensation. If necessary, list specific services to which particular methods of compensation apply.)

Options to be determined.

§ 11.3 For Additional Services that may arise during the course of the Project, including those under Section 4.2, the Owner shall compensate the Architect as follows:

(Insert amount of, or basis for, compensation.)

Options to be determined.

§ 11.4 Compensation for Supplemental and Additional Services of the Architect's consultants when not included in Sections 11.2 or 11.3, shall be the amount invoiced to the Architect plus
(Paragraphs deleted)
ten percent (10%).

§ 11.5 When compensation for Basic Services is based on a stipulated sum or a percentage basis, the proportion of compensation for each phase of services shall be as follows:

Schematic Design Phase	Fifteen	percent (15	%)
Design Development Phase	Twenty-Five	percent (25	%)
Construction Documents Phase	Thirty-Five	percent (35	%)
Bidding or Negotiation Phase	Three	percent (3	%)
Construction Phase	Twenty-Two		22	
Total Basic Compensation	one hundred	percent (100	%)

The Owner acknowledges that with an accelerated Project delivery, multiple bid package process, or Construction Manager as constructor project delivery method, the Architect may be providing its services in multiple Phases simultaneously. Therefore, the Architect shall be permitted to invoice monthly in proportion to services performed in each Phase of Services, as appropriate.

§ 11.6 When compensation identified in Section 11.1 is on a percentage basis, progress payments for each phase of Basic Services shall be calculated by multiplying the percentages identified in this Article by the Owner's most recent budget for the Cost of the Work. Compensation paid in previous progress payments shall not be adjusted based on subsequent updates to the Owner's budget for the Cost of the Work.

§ 11.6.1 When compensation is on a percentage basis and any portions of the Project are deleted or otherwise not constructed, compensation for those portions of the Project shall be payable to the extent services are performed on those portions. The Architect shall be entitled to compensation in accordance with this Agreement for all services performed whether or not the Construction Phase is commenced.

§ 11.7 The hourly billing rates for services of the Architect and the Architect's consultants are set forth below. The rates shall be adjusted in accordance with the Architect's and Architect's consultants' normal review practices.
(If applicable, attach an exhibit of hourly billing rates or insert them below.)

See attached BLDD Architects, Inc. Standard Schedule of Hourly Rates (Exhibit B)

(Table deleted)

§ 11.7.1 Upon written authorization for Project Representation Beyond Basic Services, as described in Section 3.6, compensation shall be computed as follows:

On an hourly rate basis in accordance with the attached Architect's Schedule of Standard Hourly Rates.

§ 11.8 Compensation for Reimbursable Expenses

§ 11.8.1 Reimbursable Expenses are in addition to compensation for Basic, Supplemental, and Additional Services and include expenses incurred by the Architect and the Architect's consultants directly related to the Project, as follows:

- .1 Transportation (other than to/from Project Site or meeting locations in Sangamon County) and authorized out-of-town travel and subsistence;
- .2 Long distance services, dedicated data and communication services, teleconferences, Project web sites, and extranets;
- .3 Permitting and other fees required by authorities having jurisdiction over the Project;
- .4 Printing, reproductions, plots, and standard form documents;
- .5 Postage, handling, and delivery;
- .6 Expense of overtime work requiring higher than regular rates, if authorized in advance in writing by the Owner;

- .7 Renderings, physical models, mock-ups, professional photography, and presentation materials requested by the Owner in **writing** or required for the Project;
- .8 If required by the Owner, and with the Owner's prior written approval, the Architect's consultants' expenses of professional liability insurance dedicated exclusively to this Project, or the expense of additional insurance coverage or limits in excess of that normally maintained by the Architect's consultants;
- .9 All taxes levied on professional services and on reimbursable expenses;
- .10 Site office expenses, if approved in advance by the Owner;
- .11 Registration fees and any other fees charged by the Certifying Authority or by other entities as necessary to achieve the Sustainable Objective; and
- .12 Other similar Project-related expenditures, if approved in advance by the Owner.

§ 11.8.2 For Reimbursable Expenses the compensation shall be the expenses incurred by the Architect and the Architect's consultants plus Ten percent (10 %) of the expenses incurred.

§ 11.9 **Architect's Insurance.** If the types and limits of coverage required in Section 2.6 are in addition to the types and limits the Architect normally maintains, the Owner shall pay the Architect for the additional costs incurred by the Architect for the additional coverages as set forth below:
(Insert the additional coverages the Architect is required to obtain in order to satisfy the requirements set forth in Section 2.6, and for which the Owner shall reimburse the Architect.)

N/A

§ 11.10 **Payments to the Architect**

§ 11.10.1 **Initial Payments**

§ 11.10.1.1 An initial payment of zero (\$0) shall be made upon execution of this Agreement and is the minimum payment under this Agreement. It shall be credited to the Owner's account in the final invoice.

§ 11.10.1.2 If a Sustainability Certification is part of the Sustainable Objective, an initial payment to the Architect of N/A shall be made upon execution of this Agreement for registration fees and other fees payable to the Certifying Authority and necessary to achieve the Sustainability Certification. The Architect's payments to the Certifying Authority shall be credited to the Owner's account at the time the expense is incurred.

§ 11.10.2 **Progress Payments**

§ 11.10.2.1 Unless otherwise agreed,

(Paragraphs deleted)

the Architect will submit monthly invoices for payment for services provided during the preceding month, and such invoices will be paid in accordance with the Illinois Prompt Payment Act (50 ILCS 505/1, et seq). Amount unpaid will accrue interest in accordance with the Illinois Local Government Prompt Payment Act.

§ 11.10.2.2 The Owner shall not withhold amounts from the Architect's compensation to impose a penalty or liquidated damages on the Architect, or to offset sums requested by or paid to contractors for the cost of changes in the Work, unless the Architect agrees or has been found liable for the amounts in a binding dispute resolution proceeding.

§ 11.10.2.3 Records of Reimbursable Expenses, expenses pertaining to Supplemental and Additional Services, and services performed on the basis of hourly rates shall be provided to the Owner within seven (7) days of the Owner's request.

ARTICLE 12 SPECIAL TERMS AND CONDITIONS

Special terms and conditions that modify this Agreement are as follows:

(Include other terms and conditions applicable to this Agreement.)

N/A

ARTICLE 13 SCOPE OF THE AGREEMENT

§ 13.1 This Agreement represents the entire and integrated agreement between the Owner and the Architect and supersedes all prior negotiations, representations or agreements, either written or oral. This Agreement may be amended only by written instrument signed by both the Owner and Architect.

§ 13.2 This Agreement is comprised of the following documents identified below:

- .1 AIA Document B133™–2019, Standard Form Agreement Between Owner and Architect, Construction Manager as Constructor Edition

.2

(Paragraphs deleted)

Other documents:

(List other documents, if any, forming part of the Agreement.)

Rochester CUSD 3A – Facility Study dated July 26, 2023 as Exhibit A
BLDD Architects, Inc. Standard Schedule of Hourly Rates as Exhibit B


(Paragraphs deleted)

ACORD Certificate of General Liability as Exhibit C

(Paragraphs deleted)

ACORD Certificate of Professional Liability as Exhibit D

This Agreement entered into as of the day and year first written above.

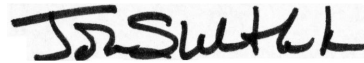

09/18/2023

OWNER *(Signature)*

ARCHITECT *(Signature)*

John S. Whitlock, AIA, NCARB, LEED AP®
Principal

(Row deleted)


(Printed name and title)

(Printed name, title, and license number, if required)

Rochester CUSD 3A - Facility Study

July 26, 2023



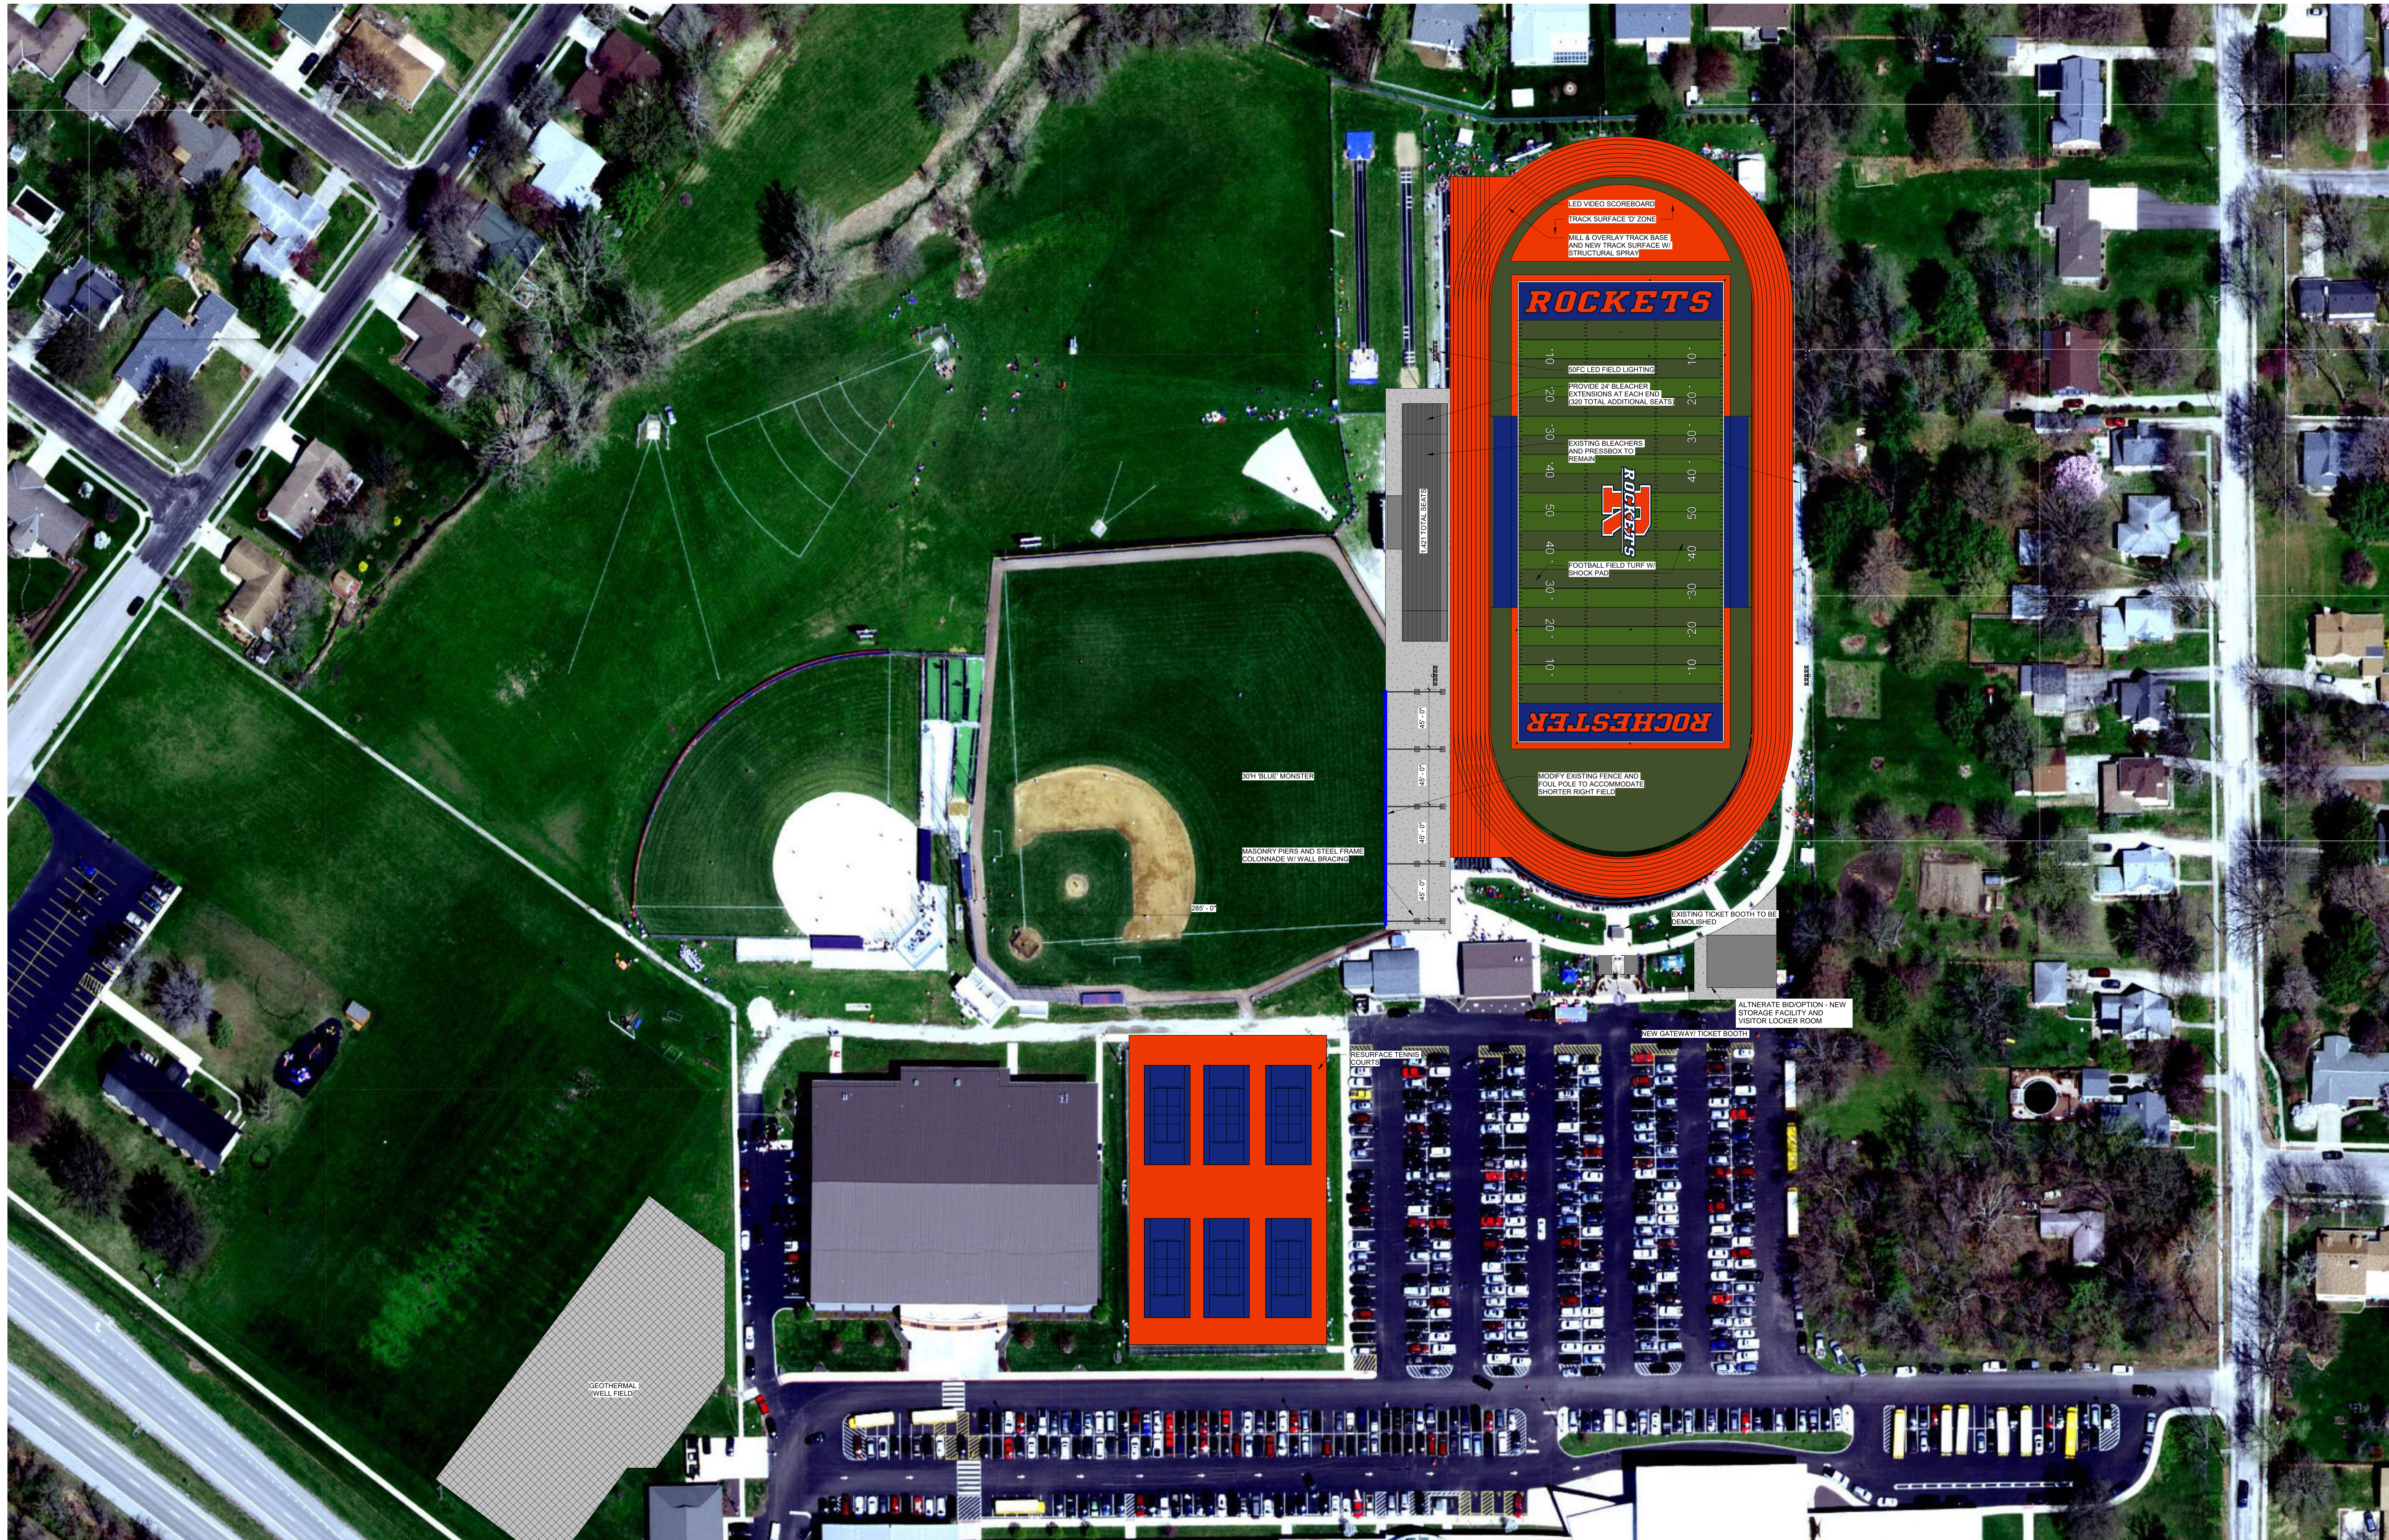

① SITE PLAN - OPTION 4.1.3
1" = 40'-0"

SPORTS COMPLEX - \$10,661,965

ROCHESTER CUSD 3A FEASIBILITY STUDY

1 ROCKET DR. ROCHESTER, IL 62563



BLDD Project No. 236EX05.200

Rochester CUSD 3A

Science Wing Addition, 1-story - \$12,759,468

2023 0608

1 Story Addition and Remodeling
to West Wing - Small

DETAILS

- Ttl. New Area - 15,000 SF
- Ttl. Remod. Area - 10,000 SF
- 5 Science Lab/Classrooms
- 1 Learning Commons
- 2 New Classrooms
- 2 Remodeled classrooms
- Secure Entry
- New Admin. Areas
 - Waiting
 - Conference
 - Secretary
 - Work Room
 - Principal
 - Asst. Principal
 - Sm. Conf./Office
 - Guidance Office
 - Student Wellness Suite



Rochester School District - Executive Summary - Scorecard - Total Program - 2023.06.07

DESCRIPTION	SPORTS + CLASSROOMS		TOTAL -
	Sports Complex -	Science Addition	
CONSTRUCTION	\$7,650,009	\$9,268,942	\$16,918,951
INSURANCE / BOND	\$302,442	\$364,985	\$667,427
RISK (ESCALATION / CONTINGENCIES)	\$1,238,252	\$1,500,069	\$2,738,321
CM FEE	\$359,093	\$435,020	\$794,113
SUBTOTAL - CONSTR + CM SERVICES	\$9,549,796	\$11,569,016	\$21,118,812
DESIGN	\$740,109	\$896,599	\$1,636,708
OWNER (FURNITURE / EQUIP / TECHNOLOGY)	\$322,060	\$293,853	\$615,913
PROGRAM GRAND TOTAL	\$10,611,965	\$12,759,468	\$23,371,433

BECAUSE
LIFE
DESERVES
DESIGN

®

BLDD.COM

Hourly Rates



Effective Jan. 1-Dec. 31, 2023

Principal I	\$180
Principal II	\$200
Senior Associate I	\$140
Senior Associate II	\$165
Associate	\$100
Associate I	\$125
Associate II	\$145
Architect I	\$90
Architect II	\$95
Architect III	\$100
Architect IV	\$120
Architectural Intern I	\$75
Architectural Intern II	\$85
Architectural Intern III	\$90
Architectural Intern IV	\$100
Architectural Designer I	\$75
Architectural Designer II	\$90
Architectural Designer III	\$100
Architectural Designer IV	\$120

Interior Designer I	\$75
Interior Designer II	\$85
Interior Designer III	\$90
Interior Designer IV	\$95
Interior Designer V	\$120
Structural Engineer I	\$125
Structural Engineer II	\$140
Administrative Assistant I	\$65
Administrative Assistant II	\$70
Administrative Assistant III	\$80
Environmental Graphic Designer I	\$90
Environmental Graphic Designer II	\$100
Data Software Administrator I	\$85
Data Software Administrator II	\$95
Site Representative I	\$90
Site Representative II	\$115

BLDD Architects, Inc. reassesses standard hourly billing rates annually based on current payroll rates and overhead factors. BLDD Architects, Inc. reserves the right to increase each classification by increments of \$5 per hour after January 1, 2024. Consultant services will be billed at 1.1 times the amount of invoice to BLDD. Reimbursable expenses will be billed at 1.1 times the cost to BLDD.





CERTIFICATE OF LIABILITY INSURANCE

DATE (MM/DD/YYYY)
01/20/2023

THIS CERTIFICATE IS ISSUED AS A MATTER OF INFORMATION ONLY AND CONFERS NO RIGHTS UPON THE CERTIFICATE HOLDER. THIS CERTIFICATE DOES NOT AFFIRMATIVELY OR NEGATIVELY AMEND, EXTEND OR ALTER THE COVERAGE AFFORDED BY THE POLICIES BELOW. THIS CERTIFICATE OF INSURANCE DOES NOT CONSTITUTE A CONTRACT BETWEEN THE ISSUING INSURER(S), AUTHORIZED REPRESENTATIVE OR PRODUCER, AND THE CERTIFICATE HOLDER.

IMPORTANT: If the certificate holder is an ADDITIONAL INSURED, the policy(ies) must have ADDITIONAL INSURED provisions or be endorsed. If SUBROGATION IS WAIVED, subject to the terms and conditions of the policy, certain policies may require an endorsement. A statement on this certificate does not confer rights to the certificate holder in lieu of such endorsement(s).

PRODUCER 1-800-527-9049 Holmes Murphy & Associates - IL 311 S.W. Water Street Suite 211 Peoria, IL 61602-4108	CONTACT NAME: Jake Winkler PHONE (A/C. No. Ext): 309-282-3913 FAX (A/C. No): E-MAIL ADDRESS: jwinkler@holmesmurphy.com														
INSURED BLDD Architects, Inc. 100 Merchant St., Suite 200 Decatur, IL 62526-1217	<table border="1" style="width: 100%; border-collapse: collapse;"> <tr> <th style="text-align: center;">INSURER(S) AFFORDING COVERAGE</th> <th style="text-align: center;">NAIC #</th> </tr> <tr> <td>INSURER A: XL SPECIALTY INS CO</td> <td style="text-align: center;">37885</td> </tr> <tr> <td>INSURER B:</td> <td></td> </tr> <tr> <td>INSURER C:</td> <td></td> </tr> <tr> <td>INSURER D:</td> <td></td> </tr> <tr> <td>INSURER E:</td> <td></td> </tr> <tr> <td>INSURER F:</td> <td></td> </tr> </table>	INSURER(S) AFFORDING COVERAGE	NAIC #	INSURER A: XL SPECIALTY INS CO	37885	INSURER B:		INSURER C:		INSURER D:		INSURER E:		INSURER F:	
INSURER(S) AFFORDING COVERAGE	NAIC #														
INSURER A: XL SPECIALTY INS CO	37885														
INSURER B:															
INSURER C:															
INSURER D:															
INSURER E:															
INSURER F:															

COVERAGES **CERTIFICATE NUMBER: 67672849** **REVISION NUMBER:**

THIS IS TO CERTIFY THAT THE POLICIES OF INSURANCE LISTED BELOW HAVE BEEN ISSUED TO THE INSURED NAMED ABOVE FOR THE POLICY PERIOD INDICATED. NOTWITHSTANDING ANY REQUIREMENT, TERM OR CONDITION OF ANY CONTRACT OR OTHER DOCUMENT WITH RESPECT TO WHICH THIS CERTIFICATE MAY BE ISSUED OR MAY PERTAIN, THE INSURANCE AFFORDED BY THE POLICIES DESCRIBED HEREIN IS SUBJECT TO ALL THE TERMS, EXCLUSIONS AND CONDITIONS OF SUCH POLICIES. LIMITS SHOWN MAY HAVE BEEN REDUCED BY PAID CLAIMS.

INSR LTR	TYPE OF INSURANCE	ADDL INSD	SUBR WVD	POLICY NUMBER	POLICY EFF (MM/DD/YYYY)	POLICY EXP (MM/DD/YYYY)	LIMITS
	COMMERCIAL GENERAL LIABILITY <input type="checkbox"/> CLAIMS-MADE <input type="checkbox"/> OCCUR GEN'L AGGREGATE LIMIT APPLIES PER: <input type="checkbox"/> POLICY <input type="checkbox"/> PRO-JECT <input type="checkbox"/> LOC OTHER:						EACH OCCURRENCE \$ DAMAGE TO RENTED PREMISES (Ea occurrence) \$ MED EXP (Any one person) \$ PERSONAL & ADV INJURY \$ GENERAL AGGREGATE \$ PRODUCTS - COMP/OP AGG \$ \$
	AUTOMOBILE LIABILITY <input type="checkbox"/> ANY AUTO <input type="checkbox"/> OWNED AUTOS ONLY <input type="checkbox"/> SCHEDULED AUTOS <input type="checkbox"/> HIRED AUTOS ONLY <input type="checkbox"/> NON-OWNED AUTOS ONLY						COMBINED SINGLE LIMIT (Ea accident) \$ BODILY INJURY (Per person) \$ BODILY INJURY (Per accident) \$ PROPERTY DAMAGE (Per accident) \$ \$
	UMBRELLA LIAB <input type="checkbox"/> OCCUR EXCESS LIAB <input type="checkbox"/> CLAIMS-MADE DED <input type="checkbox"/> RETENTION \$						EACH OCCURRENCE \$ AGGREGATE \$ \$
	WORKERS COMPENSATION AND EMPLOYERS' LIABILITY ANY PROPRIETOR/PARTNER/EXECUTIVE OFFICER/MEMBER EXCLUDED? <input type="checkbox"/> Y/N <input checked="" type="checkbox"/> N/A (Mandatory in NH) If yes, describe under DESCRIPTION OF OPERATIONS below						<input type="checkbox"/> PER STATUTE <input type="checkbox"/> OTHER E.L. EACH ACCIDENT \$ E.L. DISEASE - EA EMPLOYEE \$ E.L. DISEASE - POLICY LIMIT \$
A	Professional Liability (Claims Made)			DPR9991587	04/06/22	04/06/23	Each Claim 3,000,000 Aggregate 3,000,000

DESCRIPTION OF OPERATIONS / LOCATIONS / VEHICLES (ACORD 101, Additional Remarks Schedule, may be attached if more space is required)

CERTIFICATE HOLDER

CANCELLATION

	SHOULD ANY OF THE ABOVE DESCRIBED POLICIES BE CANCELLED BEFORE THE EXPIRATION DATE THEREOF, NOTICE WILL BE DELIVERED IN ACCORDANCE WITH THE POLICY PROVISIONS.
	AUTHORIZED REPRESENTATIVE <div style="text-align: right; margin-top: 10px;"> </div>