



# Attachment C: VCEA Schweitzer Engineering Hall

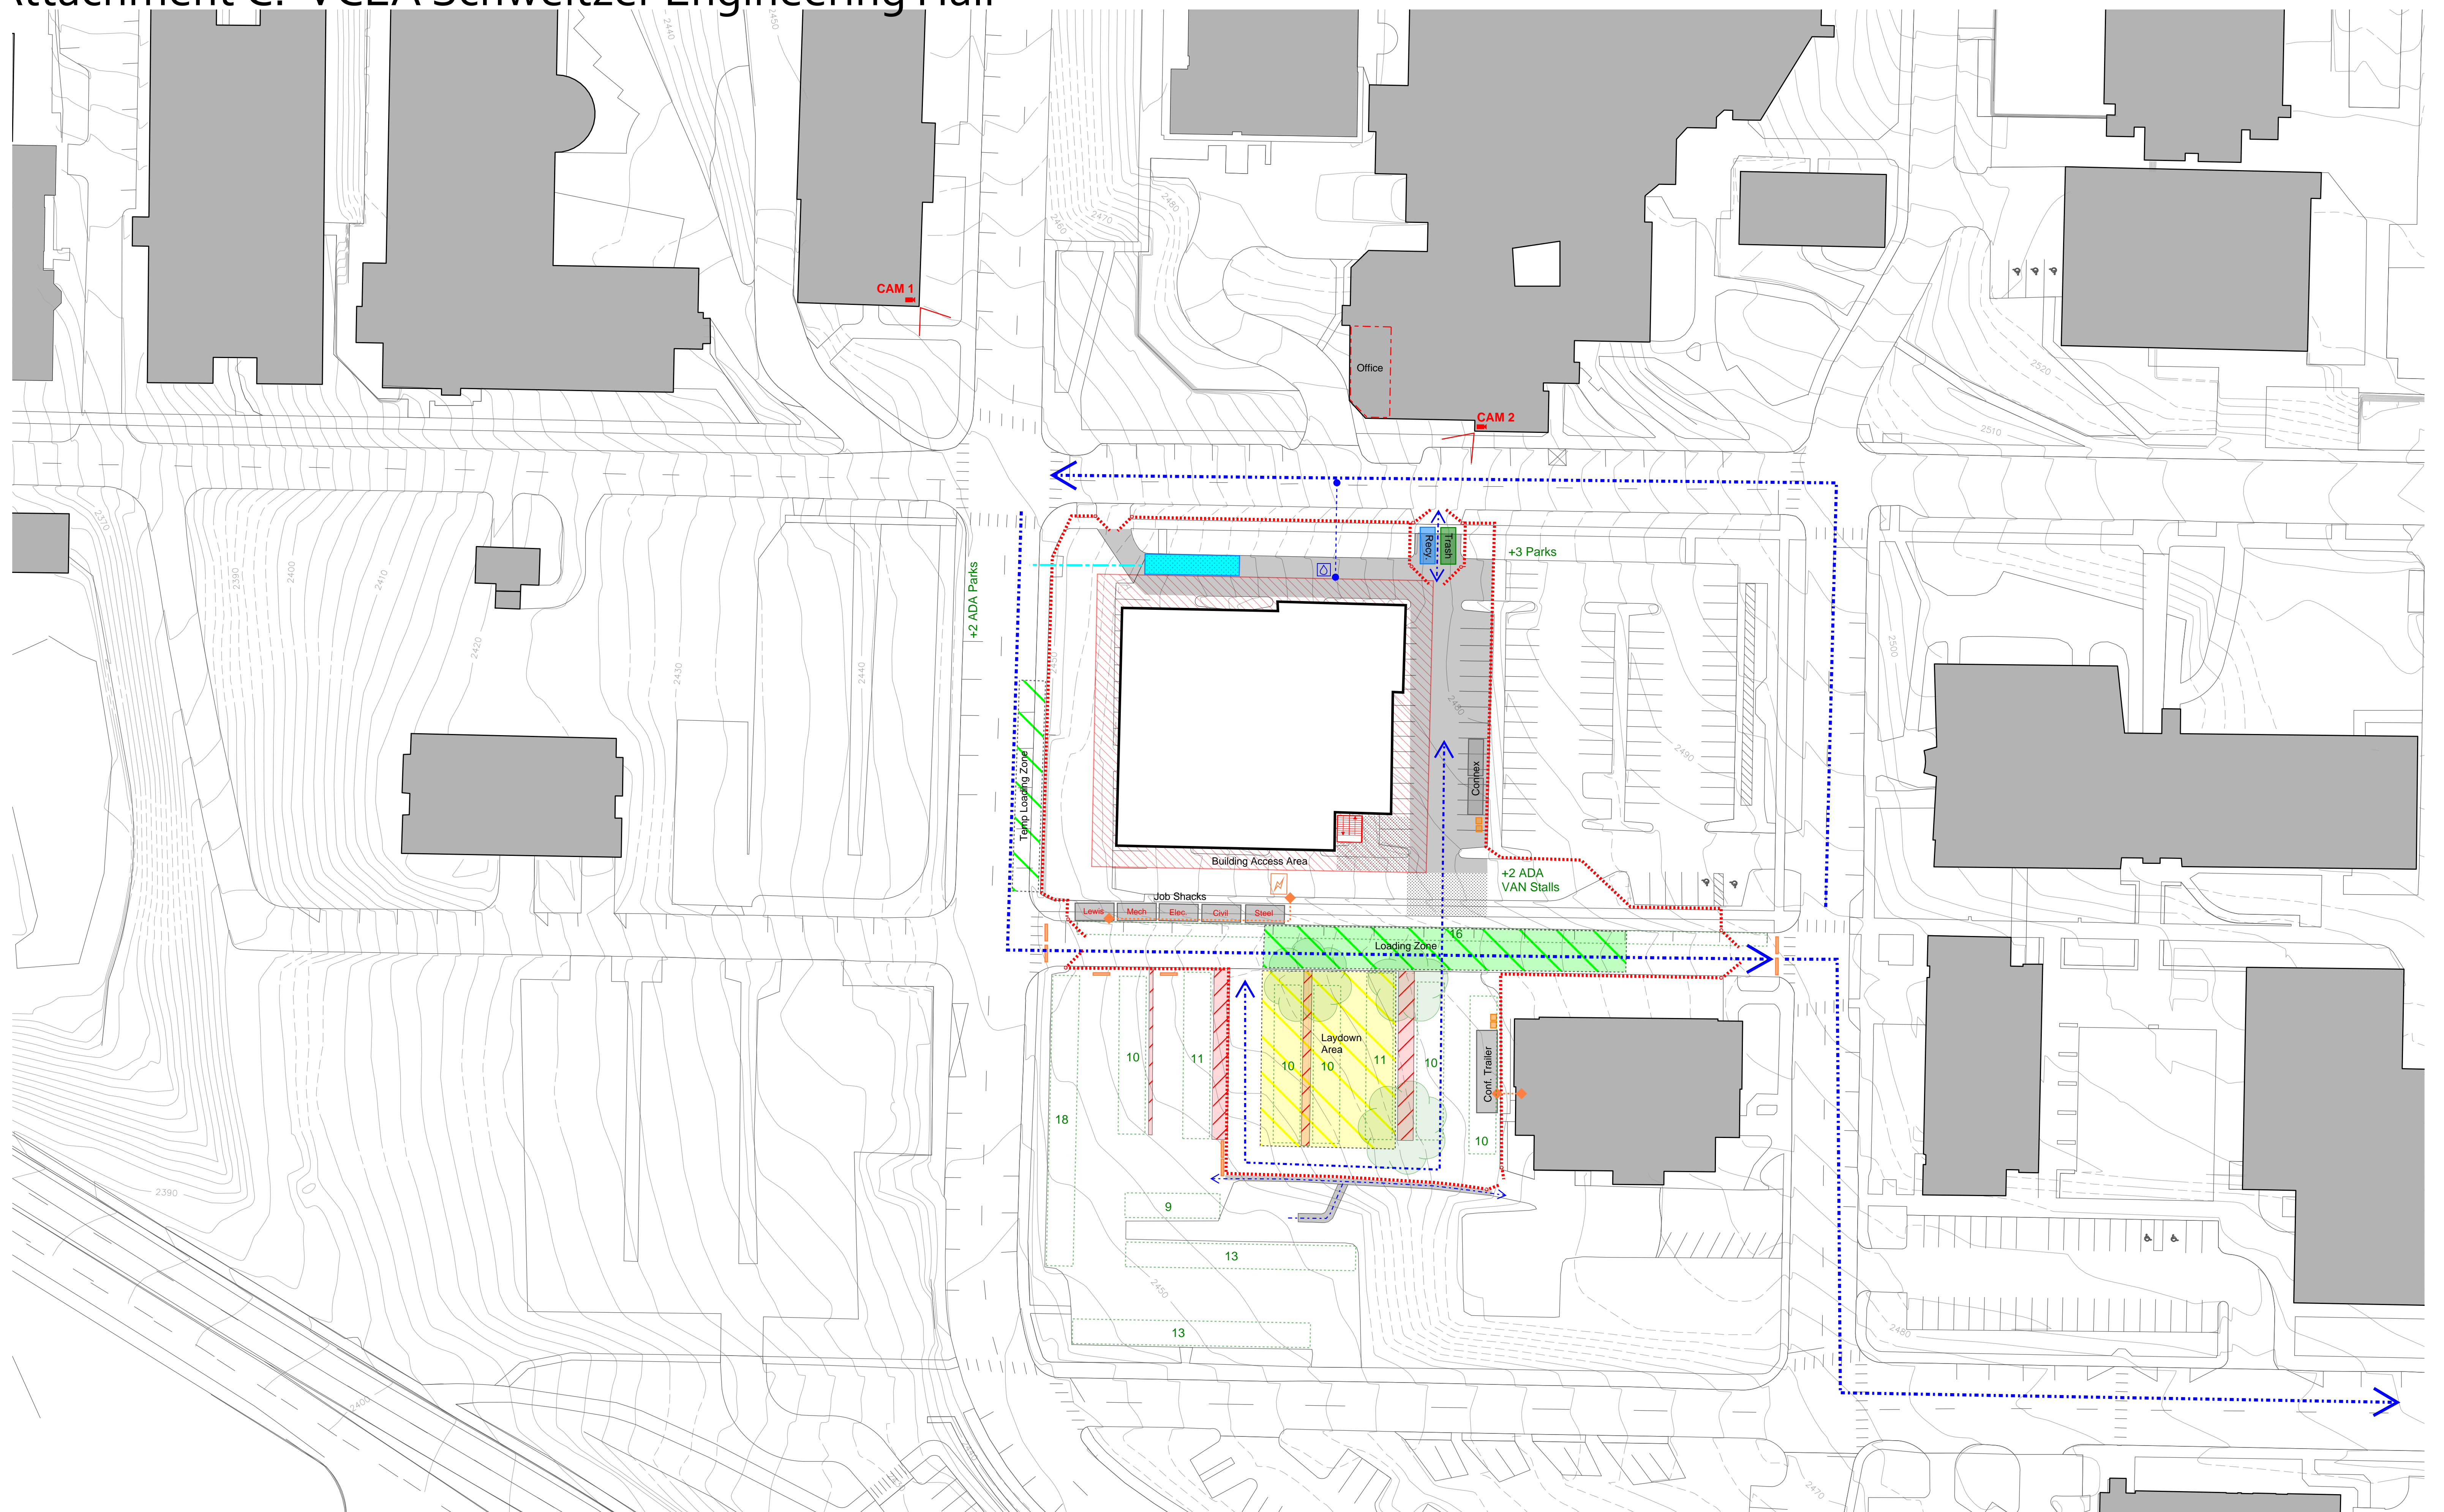

## WASHINGTON STATE UNIVERSITY SEH LOGISTICS PLAN

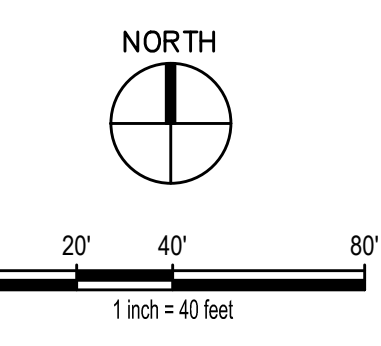

Z:\2300001-2309999\2300303 WSU\_SEH\Outgoing\ZCF\_2023-06-28\_Base\_Map\_Info\GIS\_BaseMap\_10-16-2017\_with\_project\_area\_contours.DWG  
Sep 27, 2023 - 11:12am  
elisee