



Original Layout

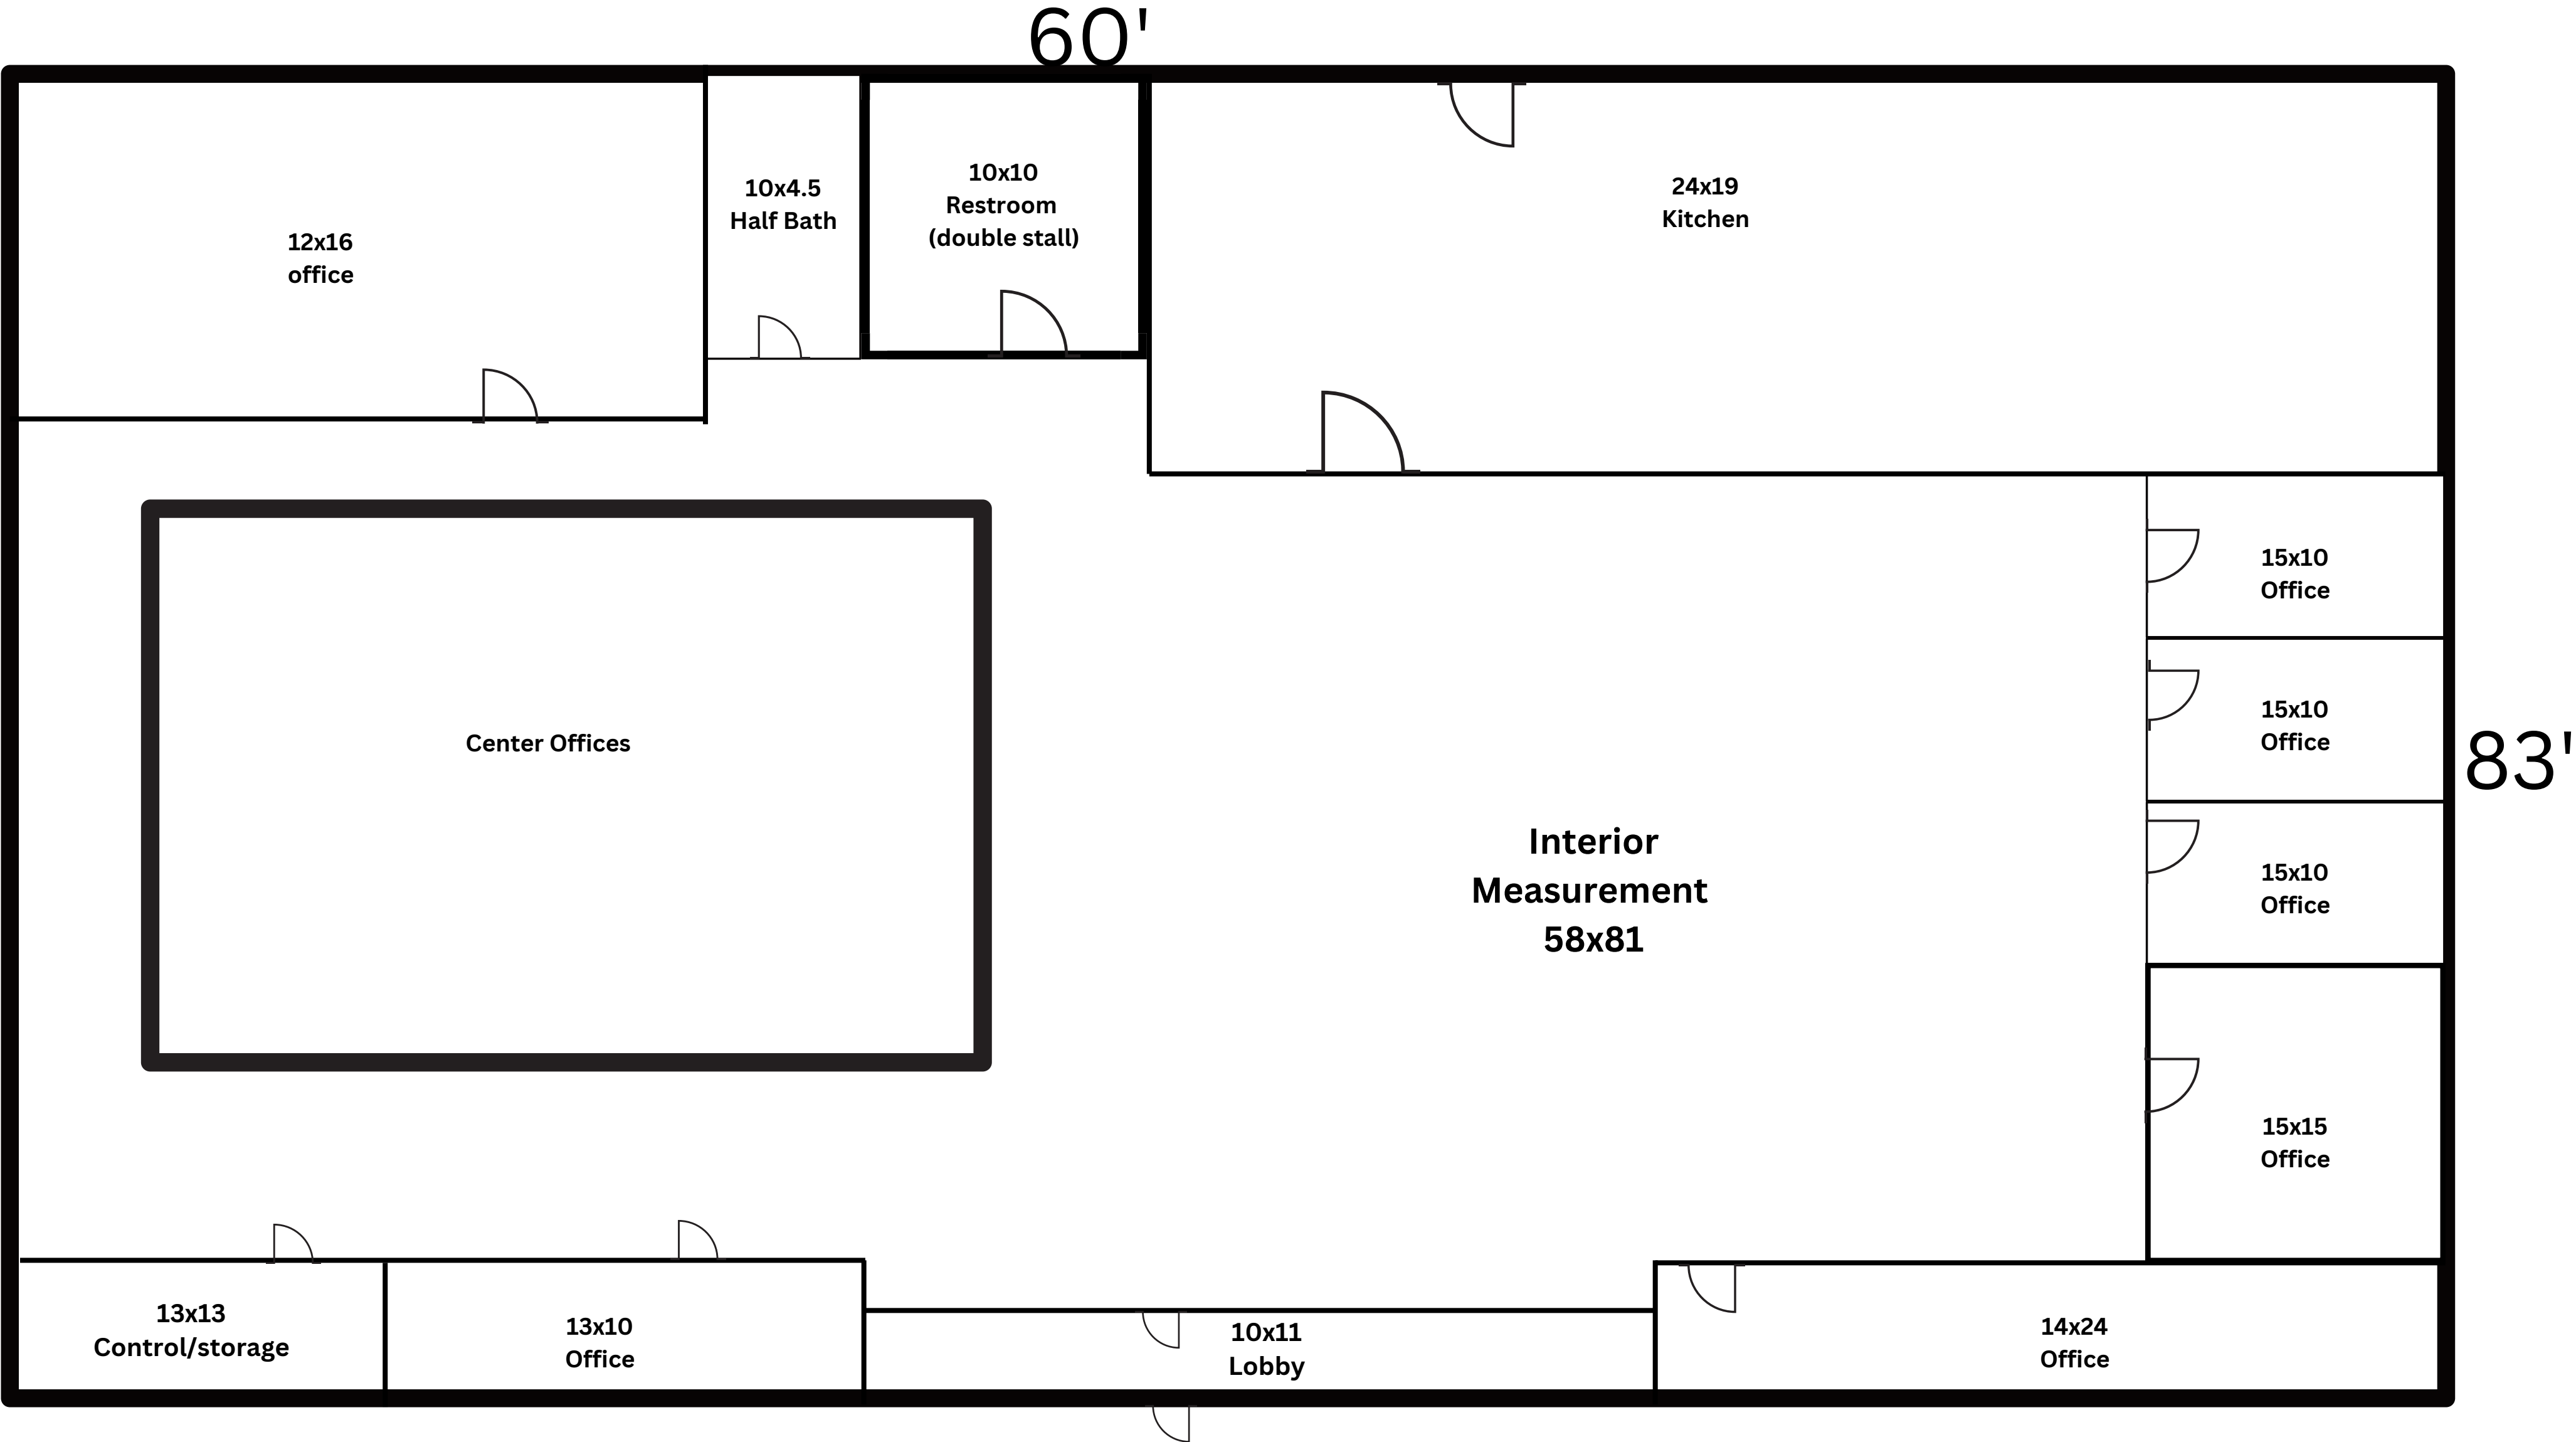


Proposed Construction

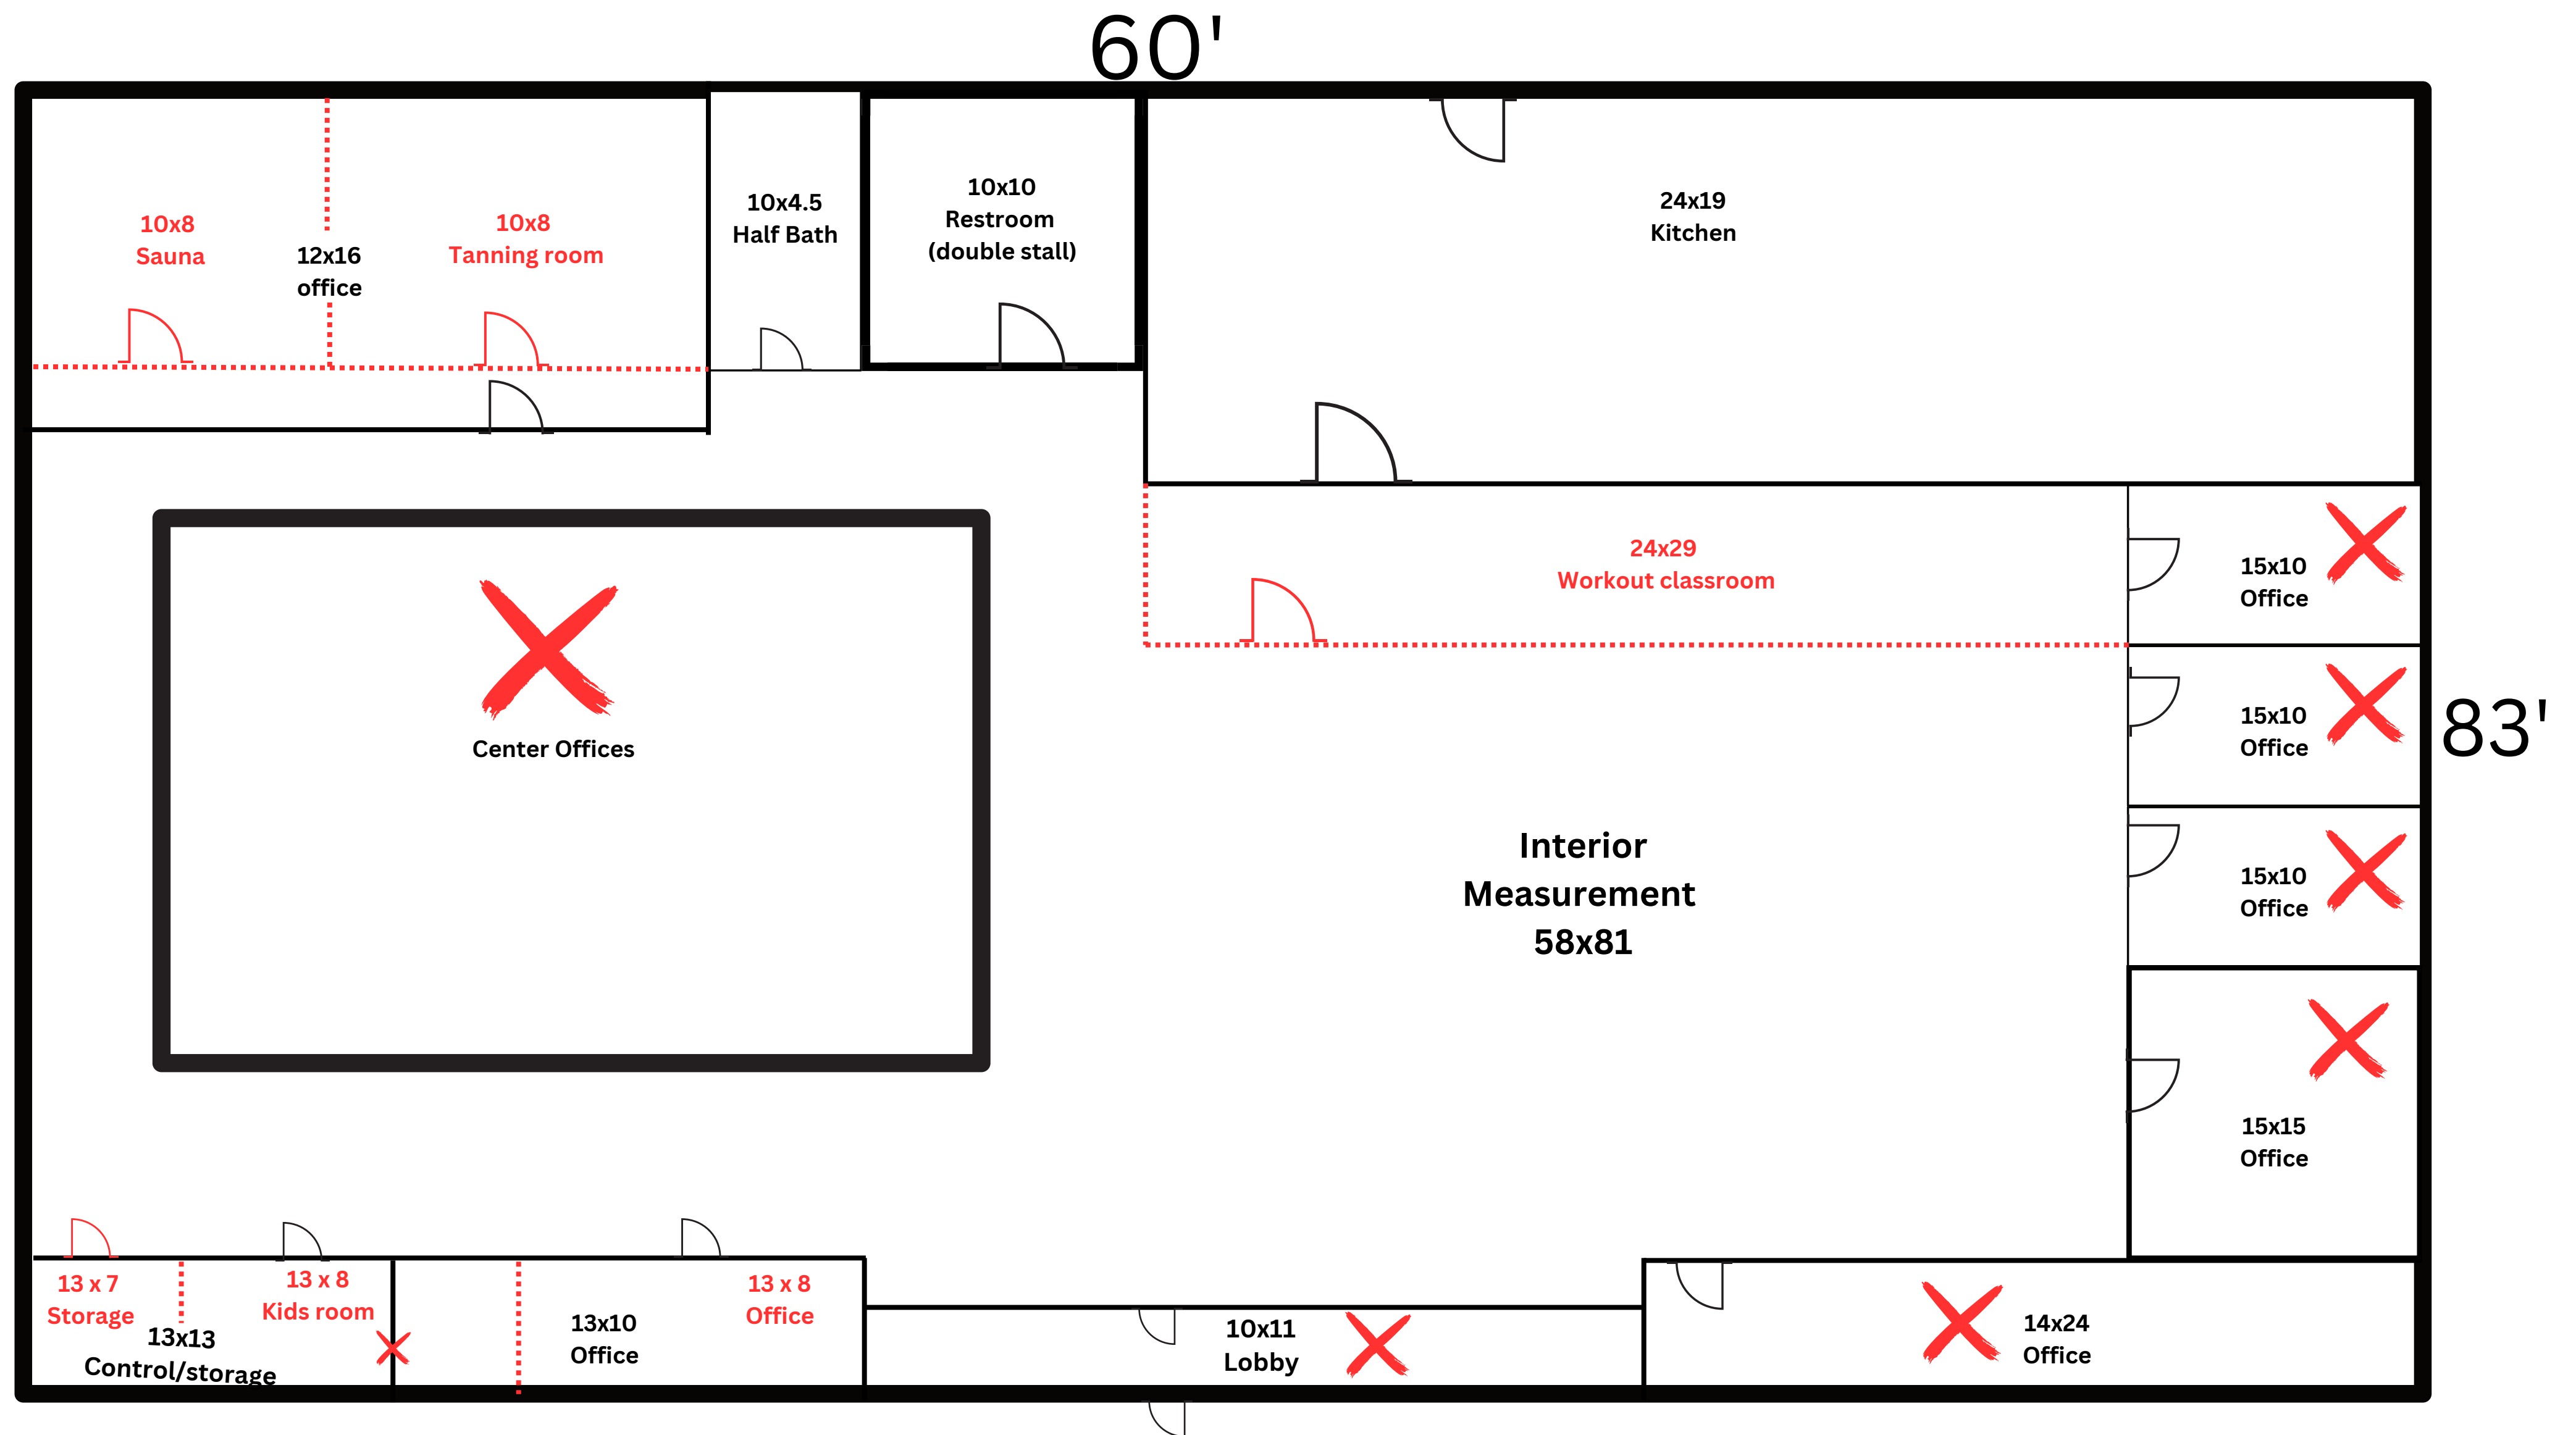

Notes: Black font shows original layout. Red indicates construction.

Final Layout

60'

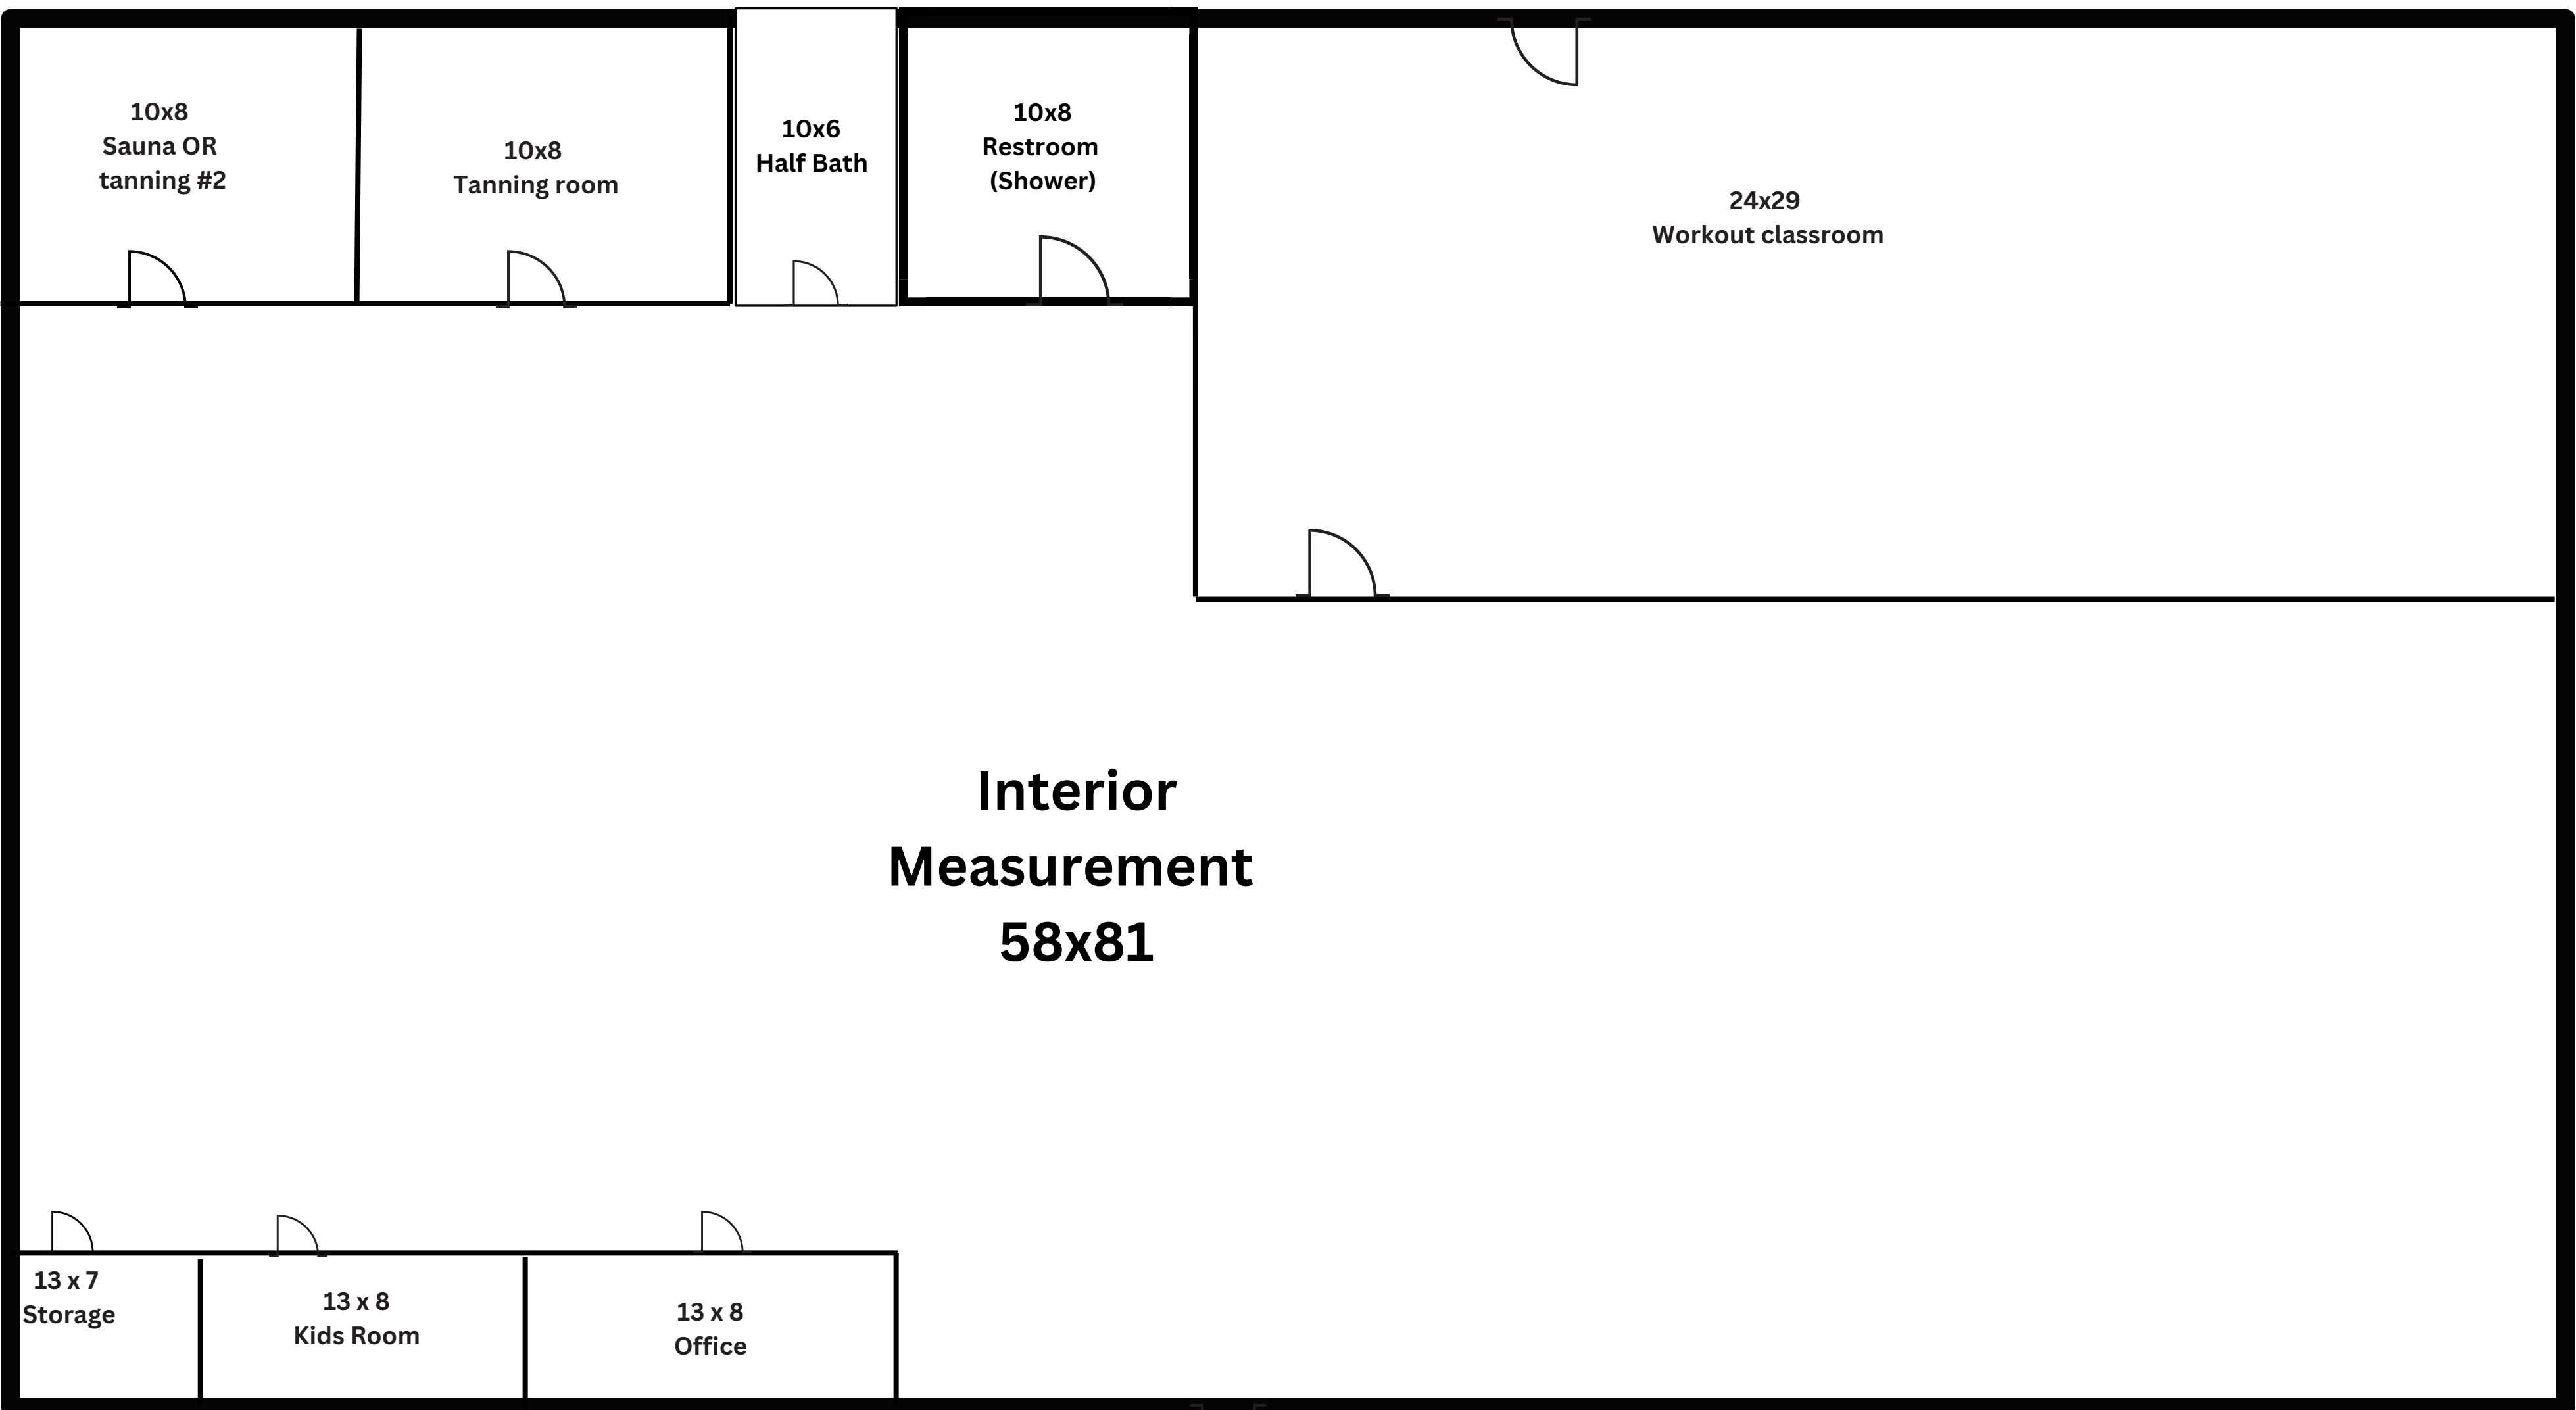

83'

52'
Open Wall
Space
OR
44 W/ Sauna

4.5'
Open Wall
Space

28.5'
Open Wall
Space